
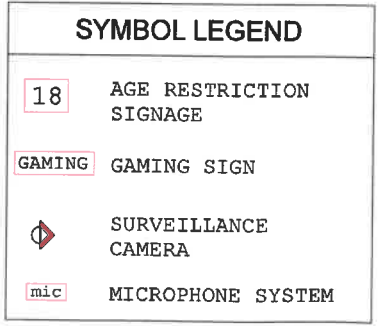
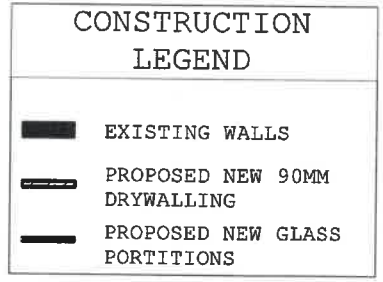
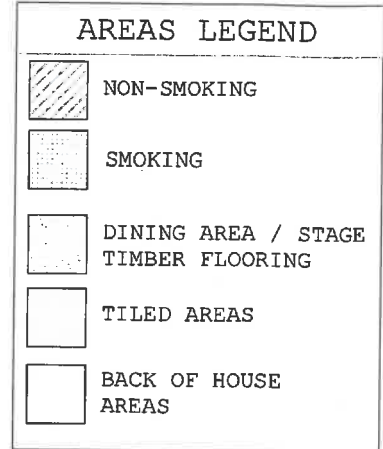


NOTES:

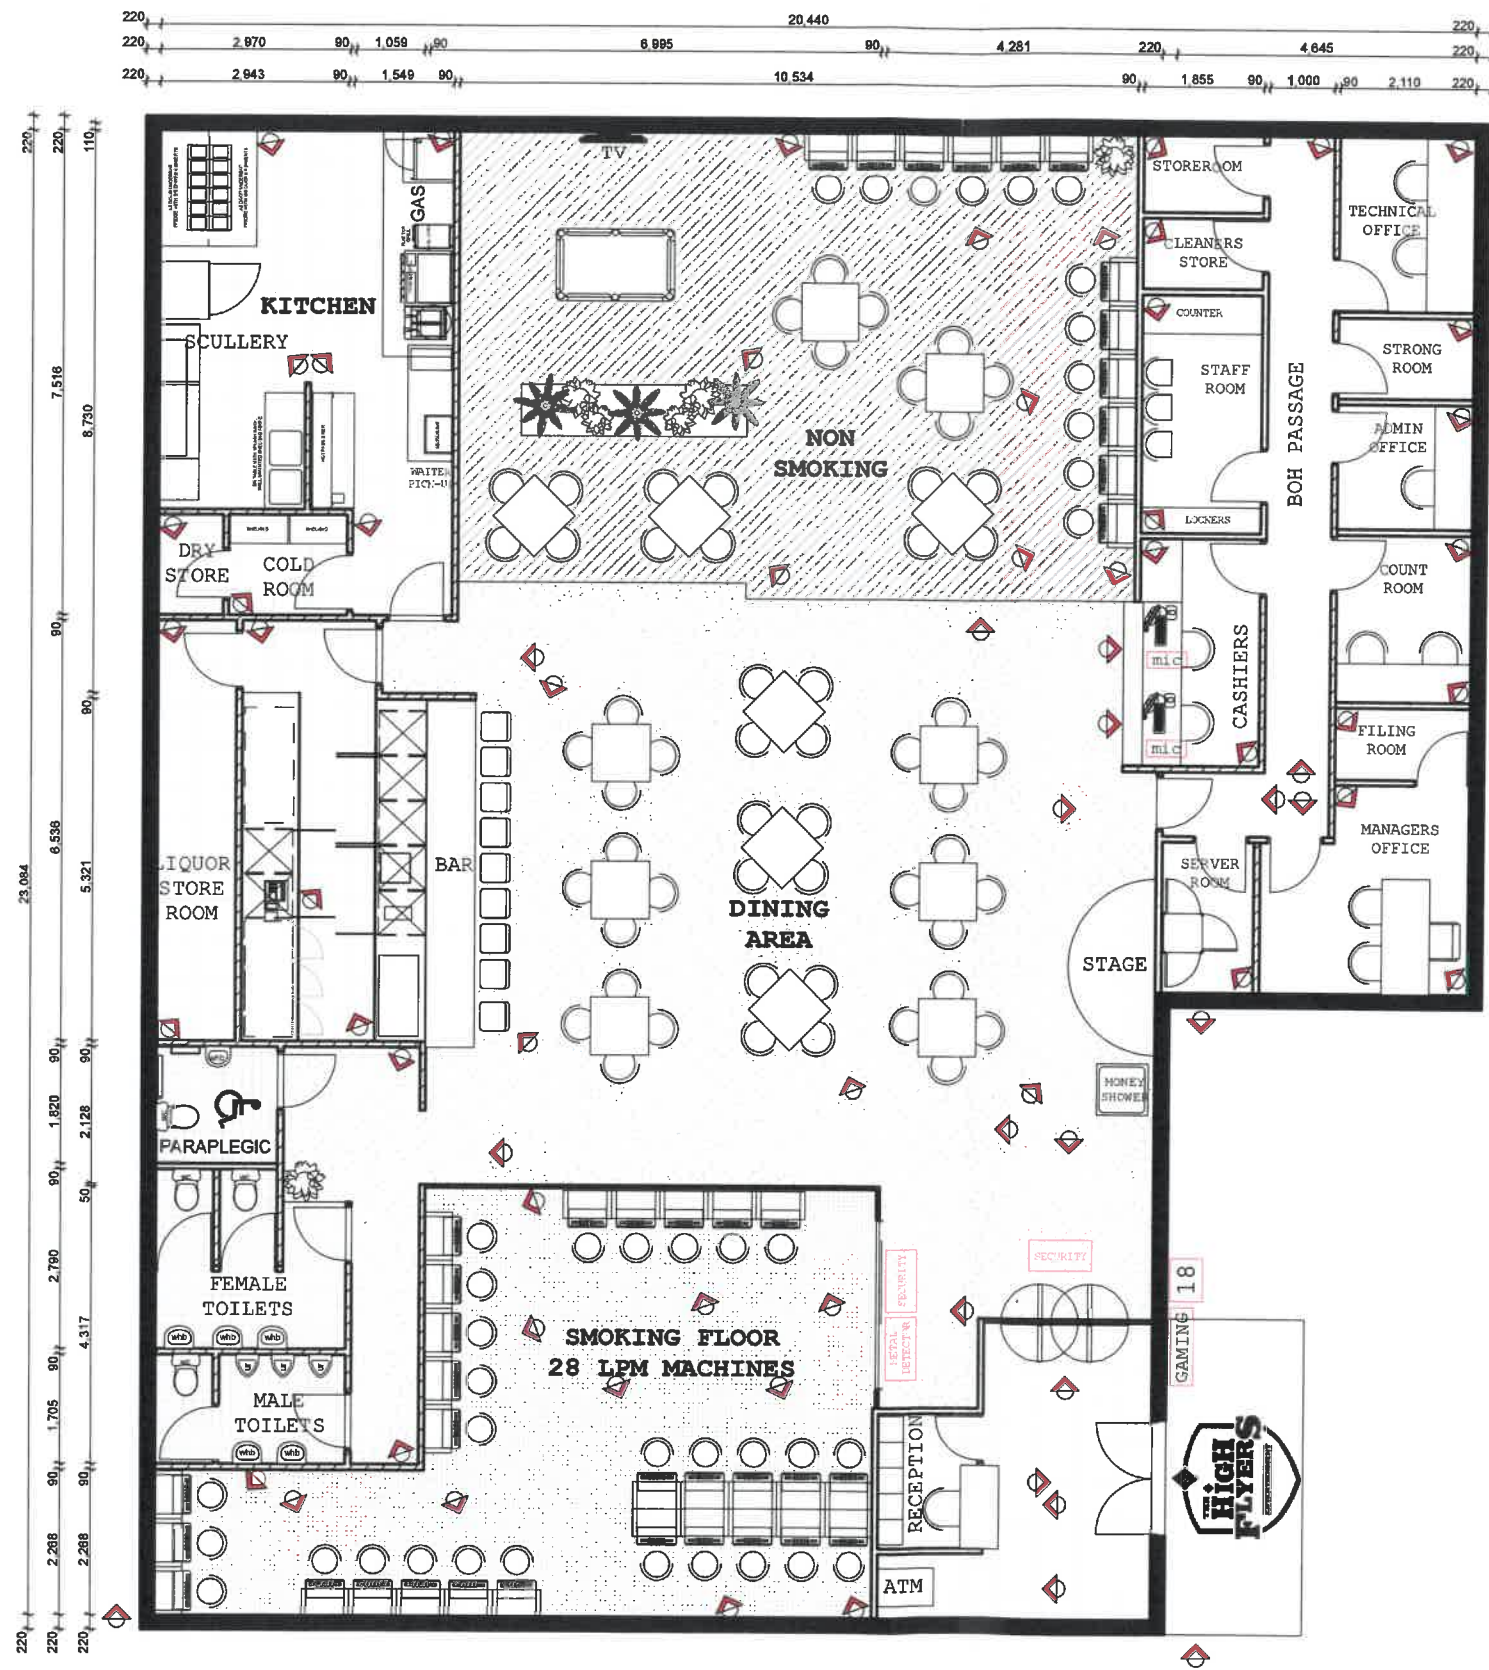


PROJECT TITLE:
**THE HIGH FLYERS
FLAG STAFF**

DRAWING TITLE:
**SURVEILLANCE
LAYOUT**

Scale: NTS
Revision: 2
Date: 08/11/2017



NOTES:

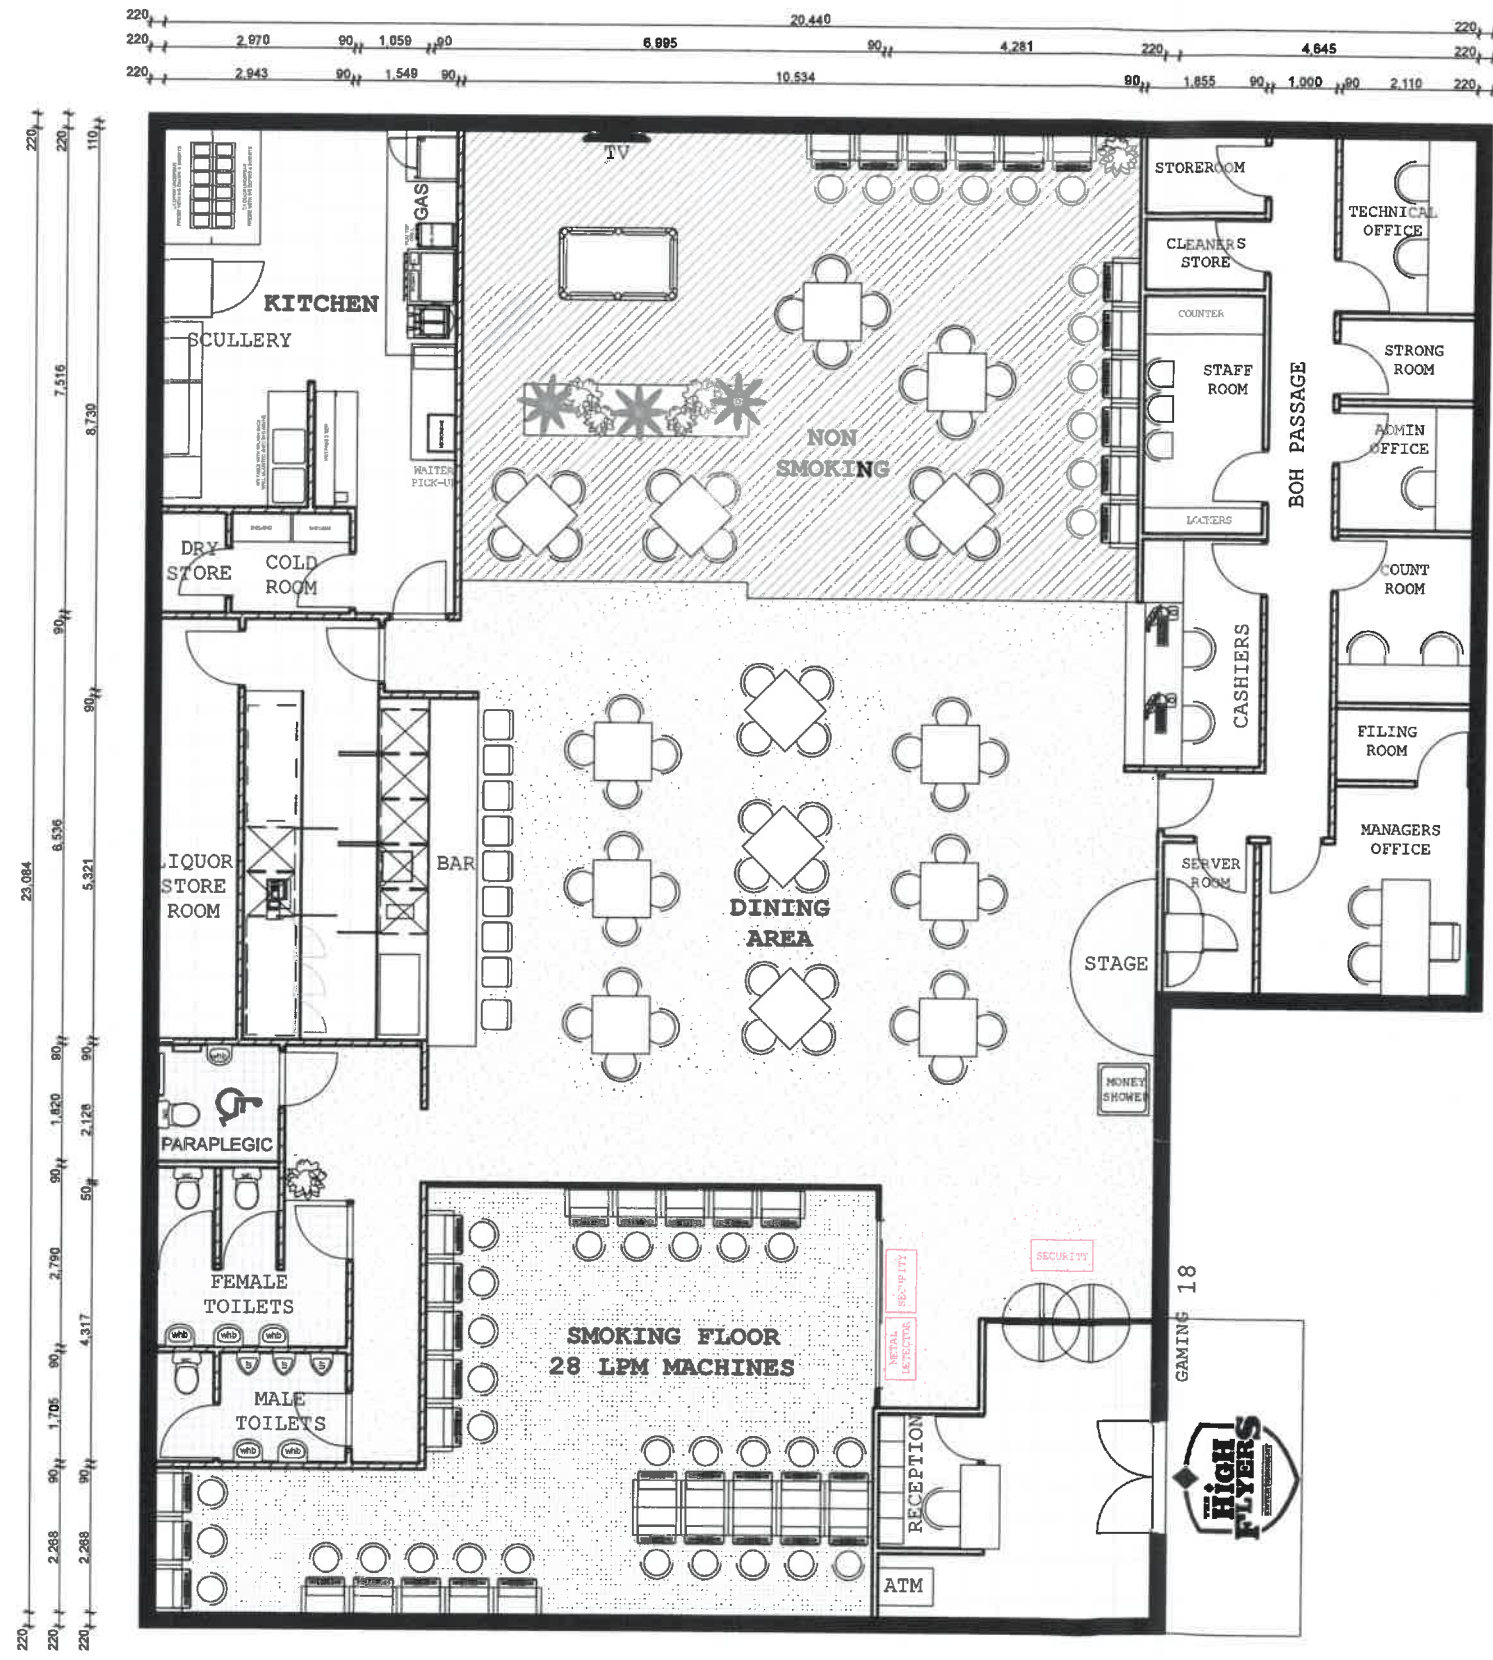

AREAS LEGEND

- NON-SMOKING
- SMOKING
- DINING AREA / STAGE
TIMBER FLOORING
- TILED AREAS
- BACK OF HOUSE
AREAS

CONSTRUCTION LEGEND

- EXISTING WALLS
- PROPOSED NEW 90MM
DRYWALLING
- PROPOSED NEW GLASS
PARTITIONS

SYMBOL LEGEND


- AGE RESTRICTION
SIGNAGE
- GAMING SIGN
- SURVEILLANCE
CAMERA
- MICROPHONE SYSTEM

PROJECT TITLE:
**THE HIGH FLYERS
FLAG STAFF**


DRAWING TITLE:
FLOOR PLAN

Scale: NTS
Revision: 4
Date: 08/11/2017

Floor Area: 426sqm

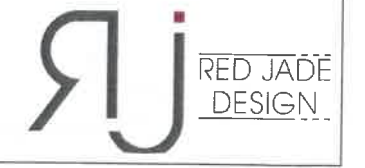

NOTES:

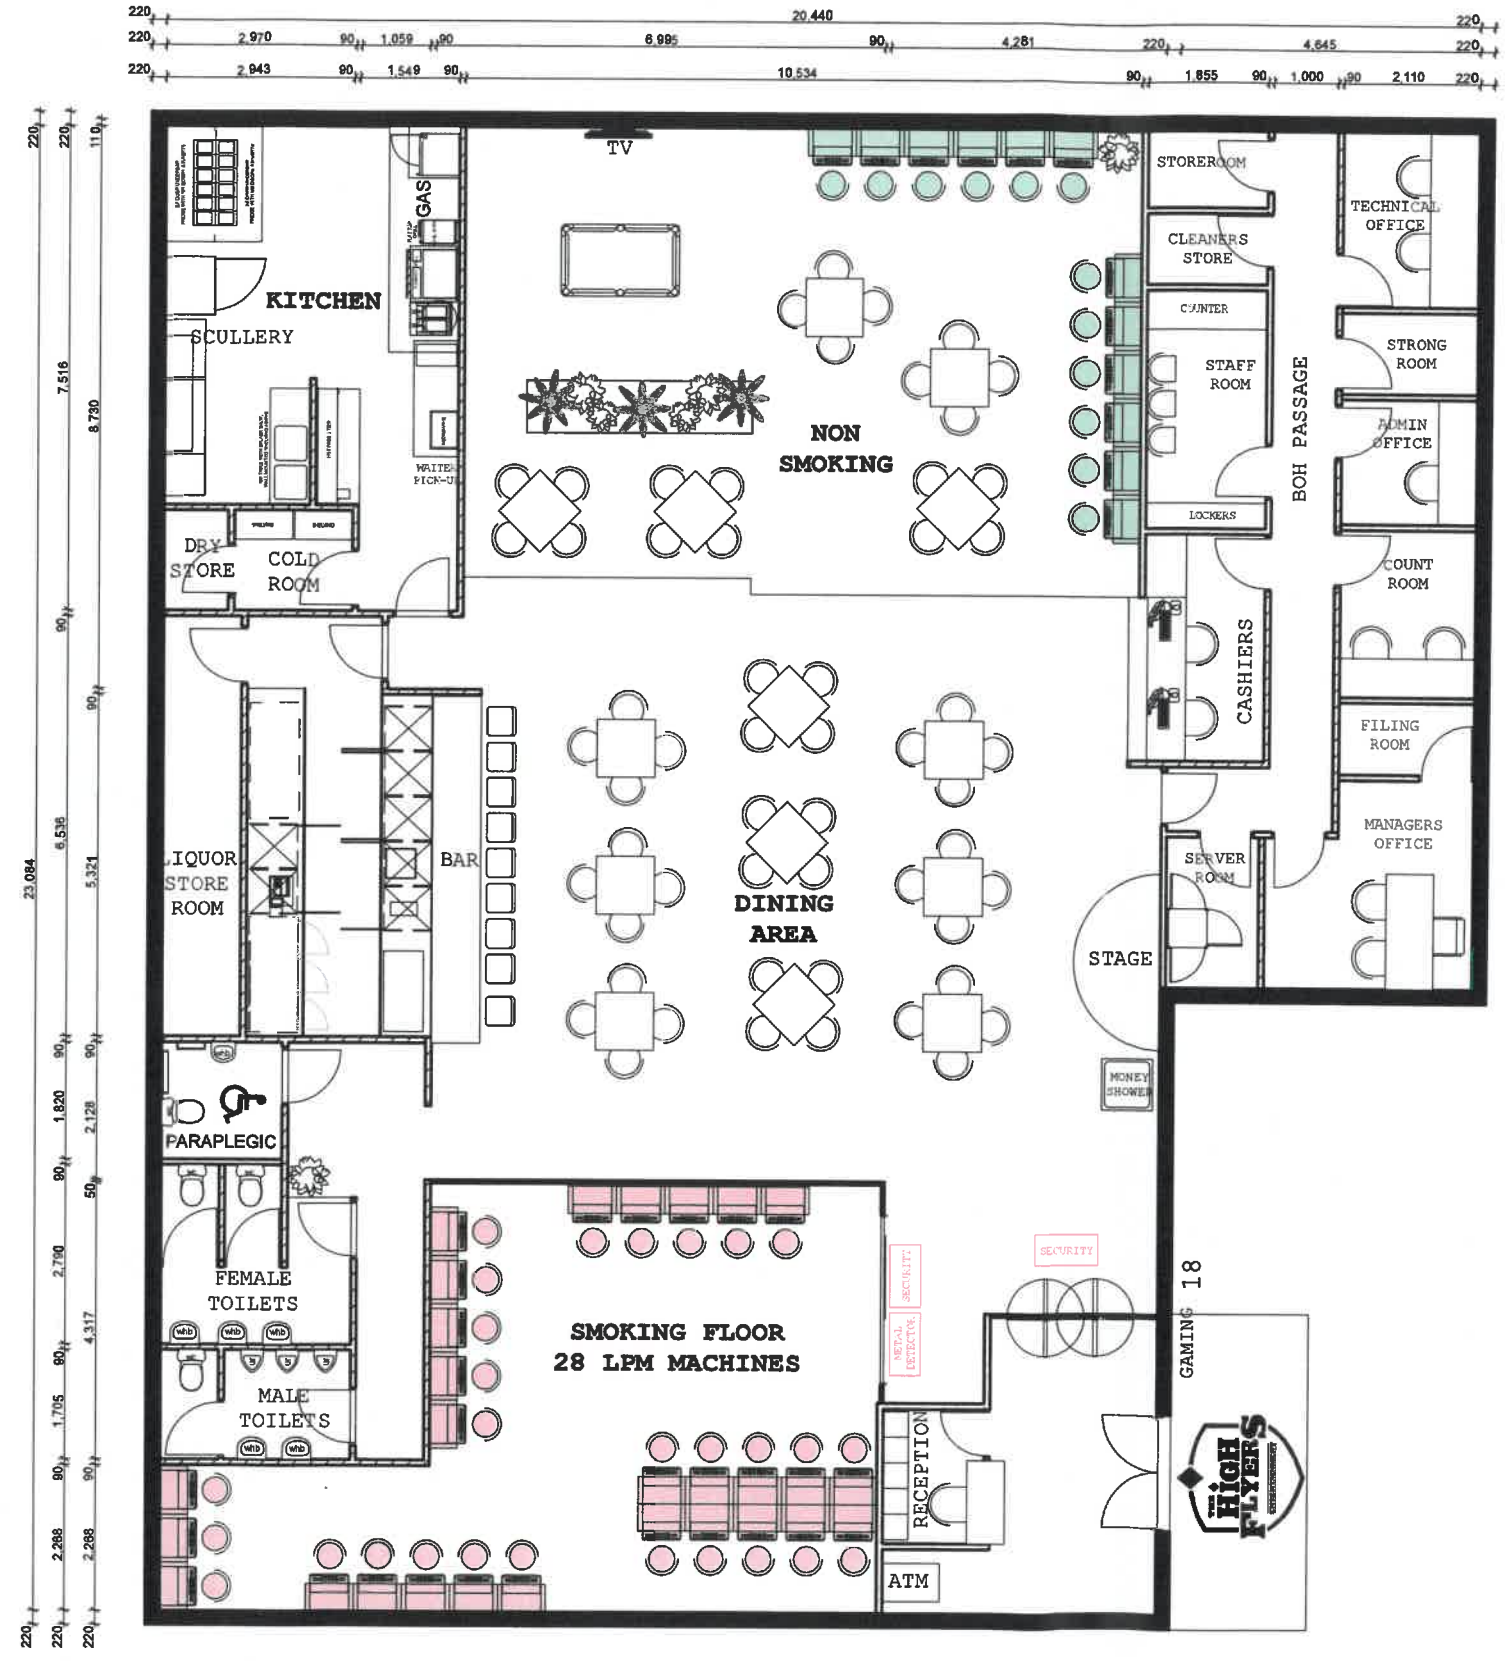

GAMING LEGEND


- SMOKING AREAS LPM'S
- NON-SMOKING AREAS LPM'S

MANUFACTURER - IGT
 DESCRIPTION - LPM
 TEST REPORT - WILL BE SUPPLIED ON AWARDING OF LICENSE
 L.O.C - WILL BE SUPPLIED ON AWARDING OF LICENSE

PROJECT TITLE:
**THE HIGH FLYERS
 FLAG STAFF**
 DRAWING TITLE:
GAMING LAYOUT

Scale: NTS
 Revision: 2
 Date: 08/11/2017



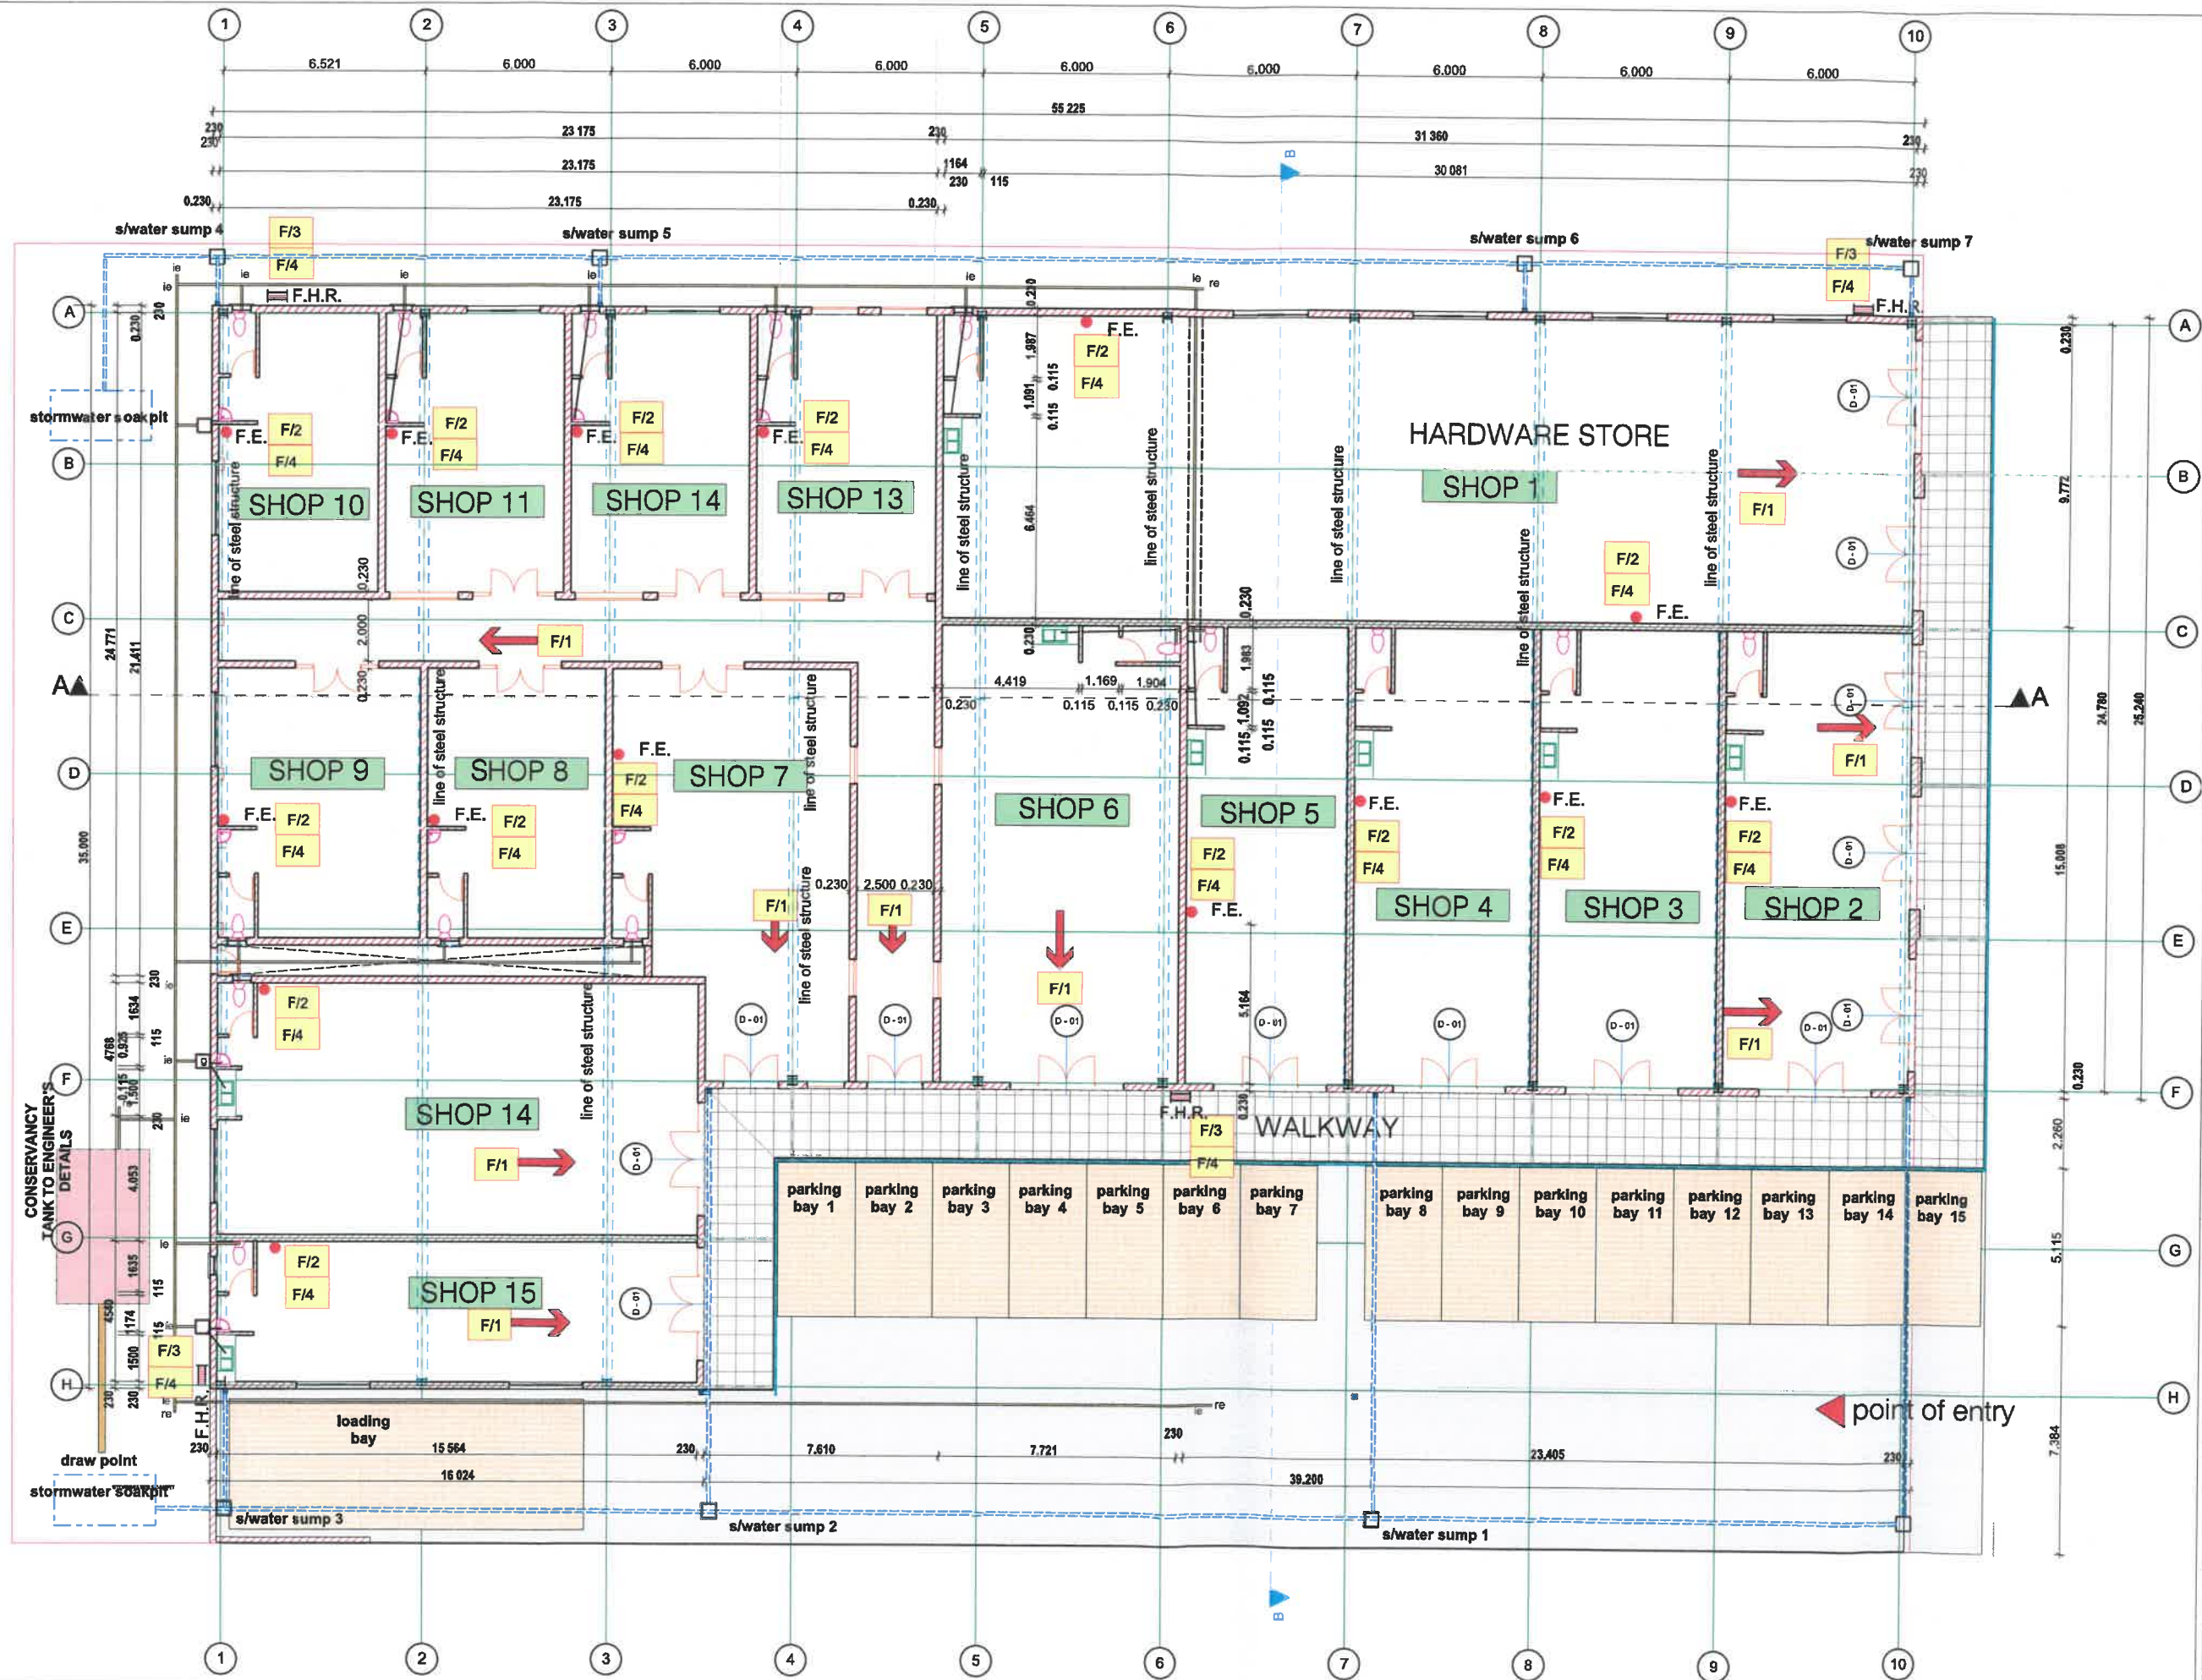

GROUND FLOOR PLAN
1:100

Owner	DATE
Architect	DATE
ISSUE FOR DISCUSSION	
NO.	DESCRIPTION

DESIGN INNOVATIONS

ARCHITECTURE

SUITE 3, AIKEN STREET, PORTSON CENTER
 PORT SHEPSTONE
 email : designinnov@yahoo.com
 cell : 0832303600

PROPOSED SHOPPING CENTER
 FOR NTSHEBE FAMILY TRUST
 ON ERF 81
 FLAGSTAFF
 EASTERN CAPE

GROUND FLOOR PLAN		
DESIGNED R. RAJARAM	CHECKED R. RAJARAM	REVISION NO. 00
SCALE as shown on A1	SHEET 1/4	PROJECT NO. DI 0027
DATE OCT 2014	DRAWN R. RAJARAM	PROJECT NO. DI 0027