

SYMBOL LEGEND	
	AGE RESTRICTION SIGNAGE
	GAMING SIGN
	SURVEILLANCE CAMERA
	MICROPHONE SYSTEM

CONSTRUCTION LEGEND	
	EXISTING DOUBLE SKIN BRICK WALLS
	PROPOSED NEW 90MM DRYWALLING
	PROPOSED NEW GLASS PORTITIONS

AREAS LEGEND	
	NON-SMOKING AREAS
	SMOKING AREA
	DINING AREA / STAGE TIMBER FLOORING
	TILED AREAS
	BACK OF HOUSE AREAS
	SPORTS BETTING

Notes:

PROJECT TITLE:
 SPINNERS_GILWELL - EAST
 LONDON


DRAWING TITLE:
 FLOOR PLAN

Date:
 24.10.2017

Revision:
 08

Scale:
 NTS. on A3



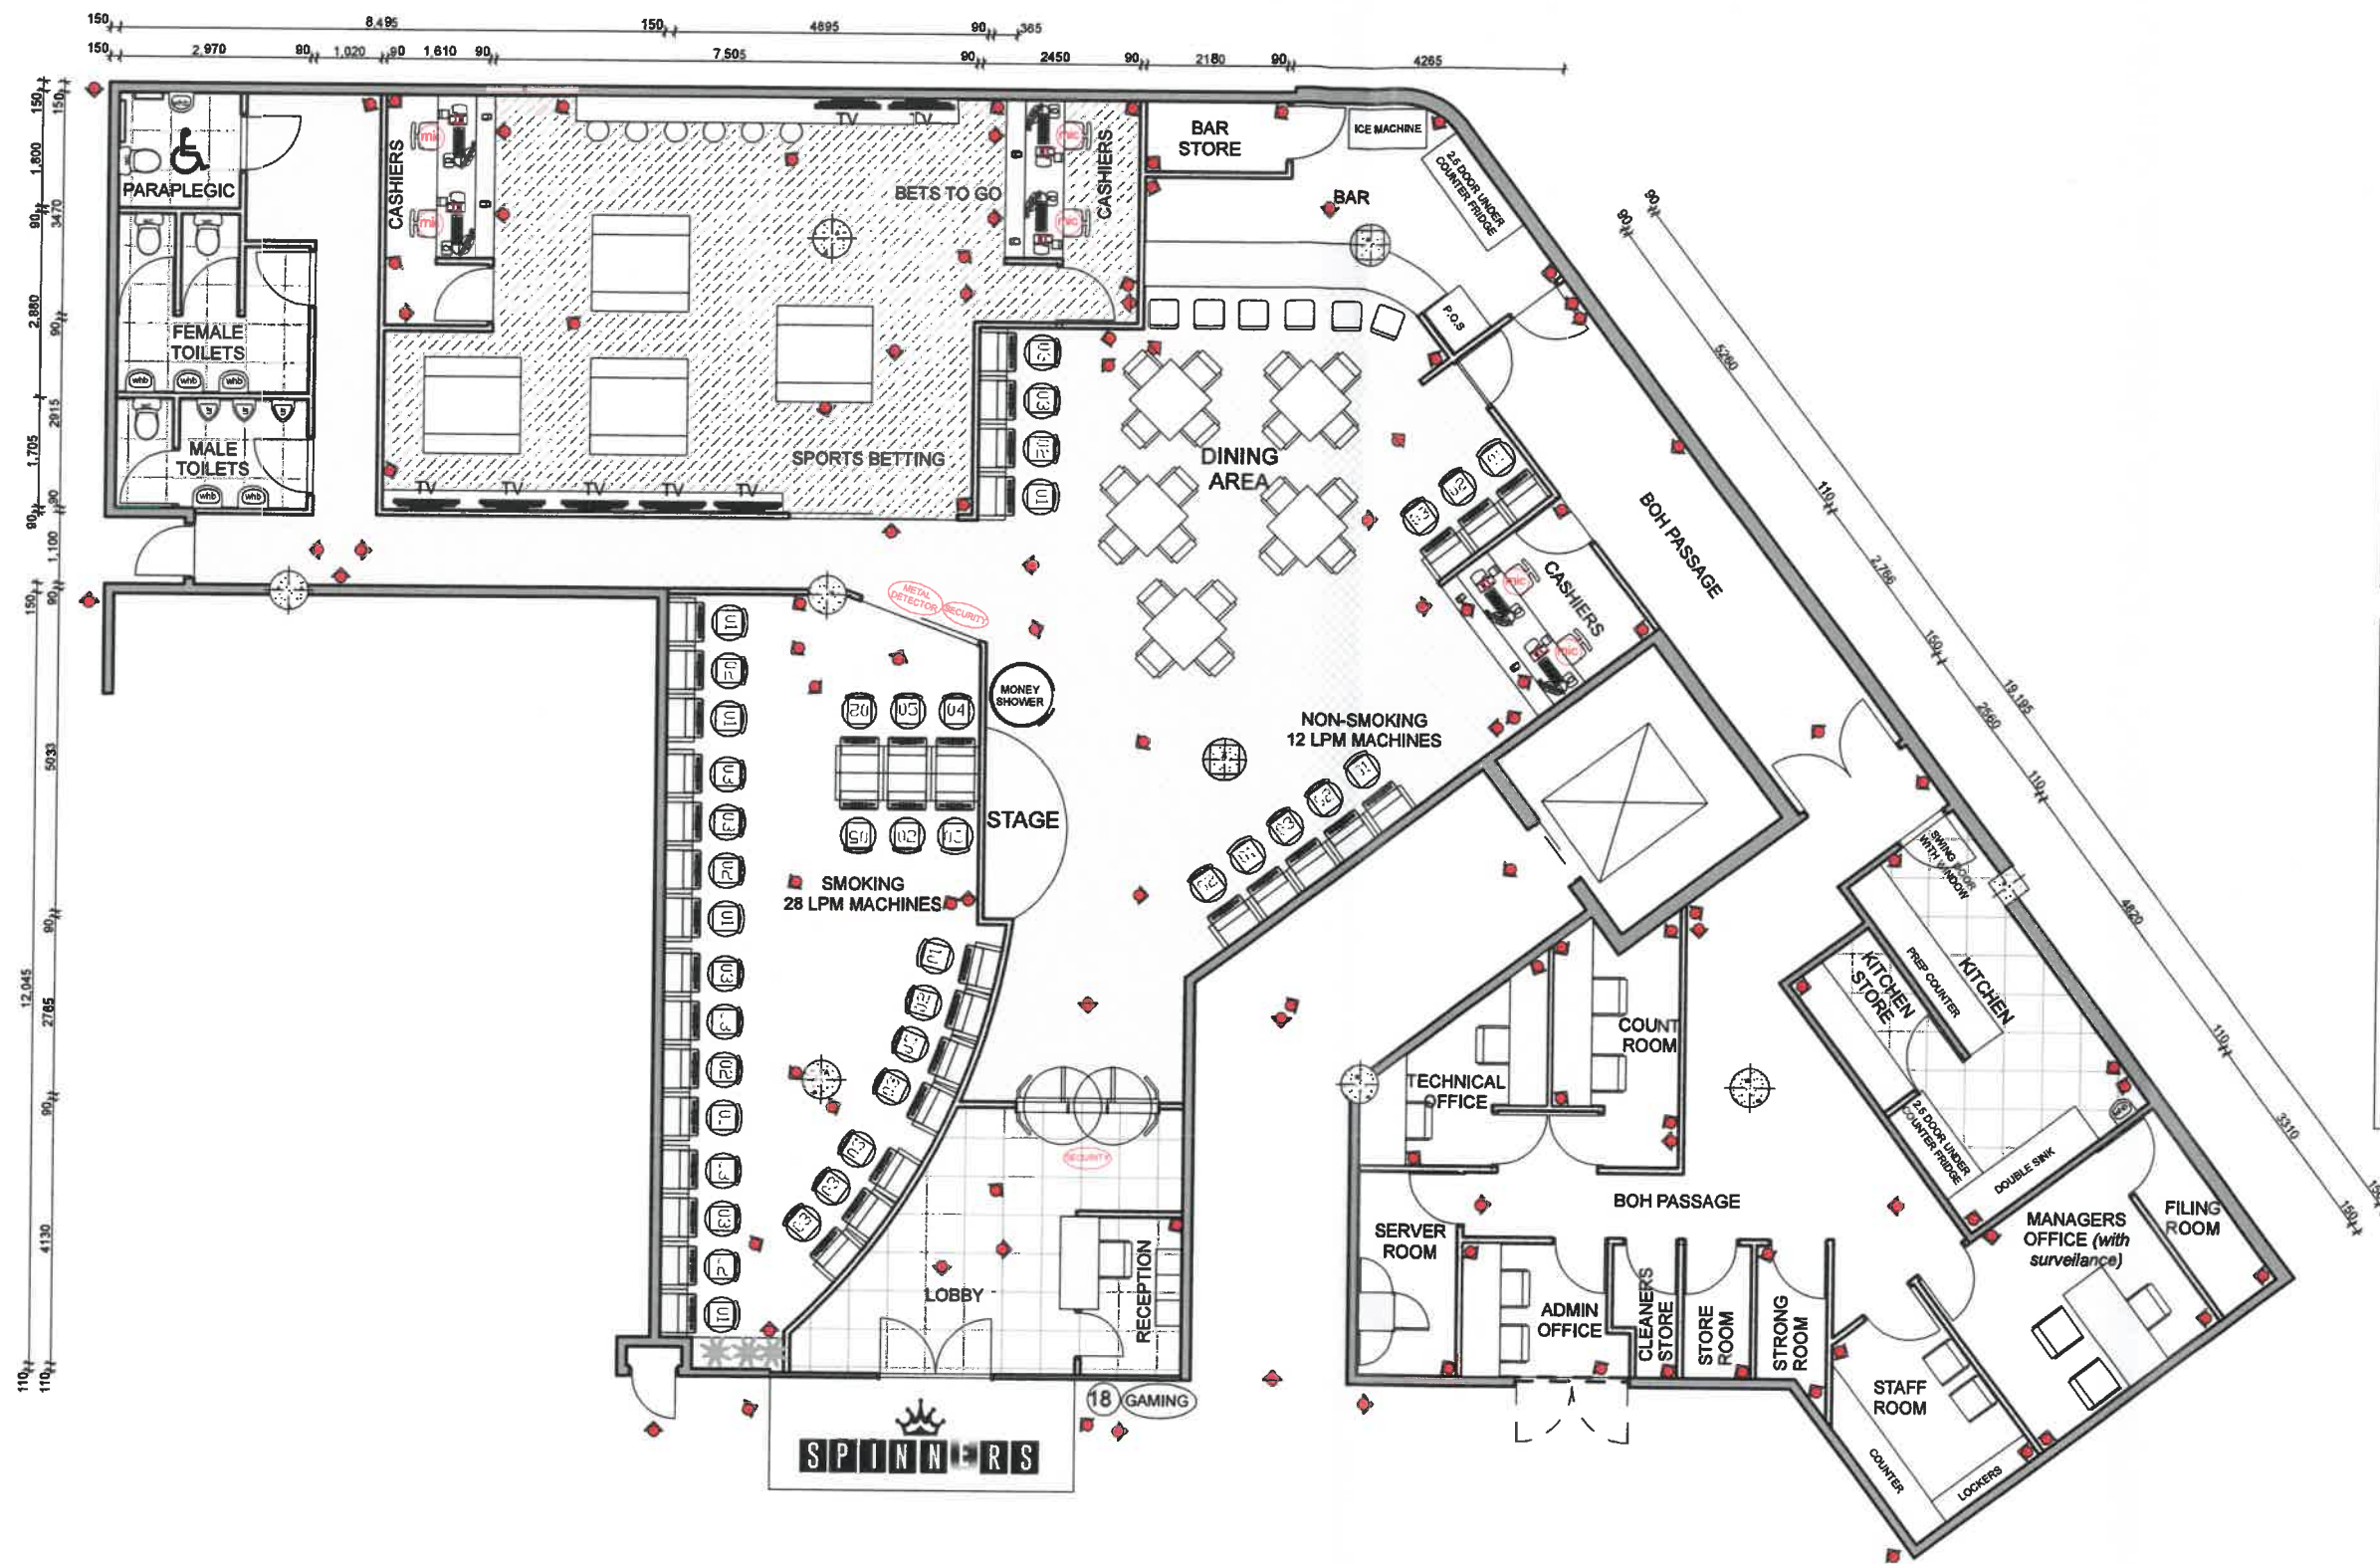

SYMBOL LEGEND	
(18)	AGE RESTRICTION SIGNAGE
(GAMING)	GAMING SIGN
	SURVEILLANCE CAMERA
	MICROPHONE SYSTEM

CONSTRUCTION LEGEND	
	EXISTING DOUBLE SKIN BRICK WALLS
	PROPOSED NEW 90MM DRYWALLING
	PROPOSED NEW GLASS PORTITIONS

AREAS LEGEND	
	NON-SMOKING AREAS
	SMOKING AREA
	DINING AREA / STAGE TIMBER FLOORING
	TILED AREAS
	BACK OF HOUSE AREAS
	SPORTS BETTING

Notes:

PROJECT TITLE:
 SPINNERS_GILLWELL - EAST LONDON

DRAWING TITLE:
 SURVEILLANCE PLAN

Date:
 24.10.2017

Revision:
 3

Scale:
 NTS. on A3

