

CONSTRUCTION LEGEND	
	EXISTING DOUBLE SKIN BRICK WALLS
	PROPOSED NEW 90MM DRYWALLING
	PROPOSED NEW GLASS PORTITIONS

SYMBOL LEGEND	
	AGE RESTRICTION SIGNAGE
	GAMING SIGN
	SURVEILLANCE CAMERA
	MICROPHONE SYSTEM

AREAS LEGEND	
	NON-SMOKING AREAS
	SMOKING AREA
	SPORTS BETTING
	STAGE TIMBER FLOORING
	TILED AREAS
	BACK OF HOUSE AREAS

Notes:

PROJECT TITLE:
SPINNERS_MTHATHA



DRAWING TITLE:
FLOOR PLAN

Date:
24.10.2017

Revision:
03

Scale:
NTS. on A3



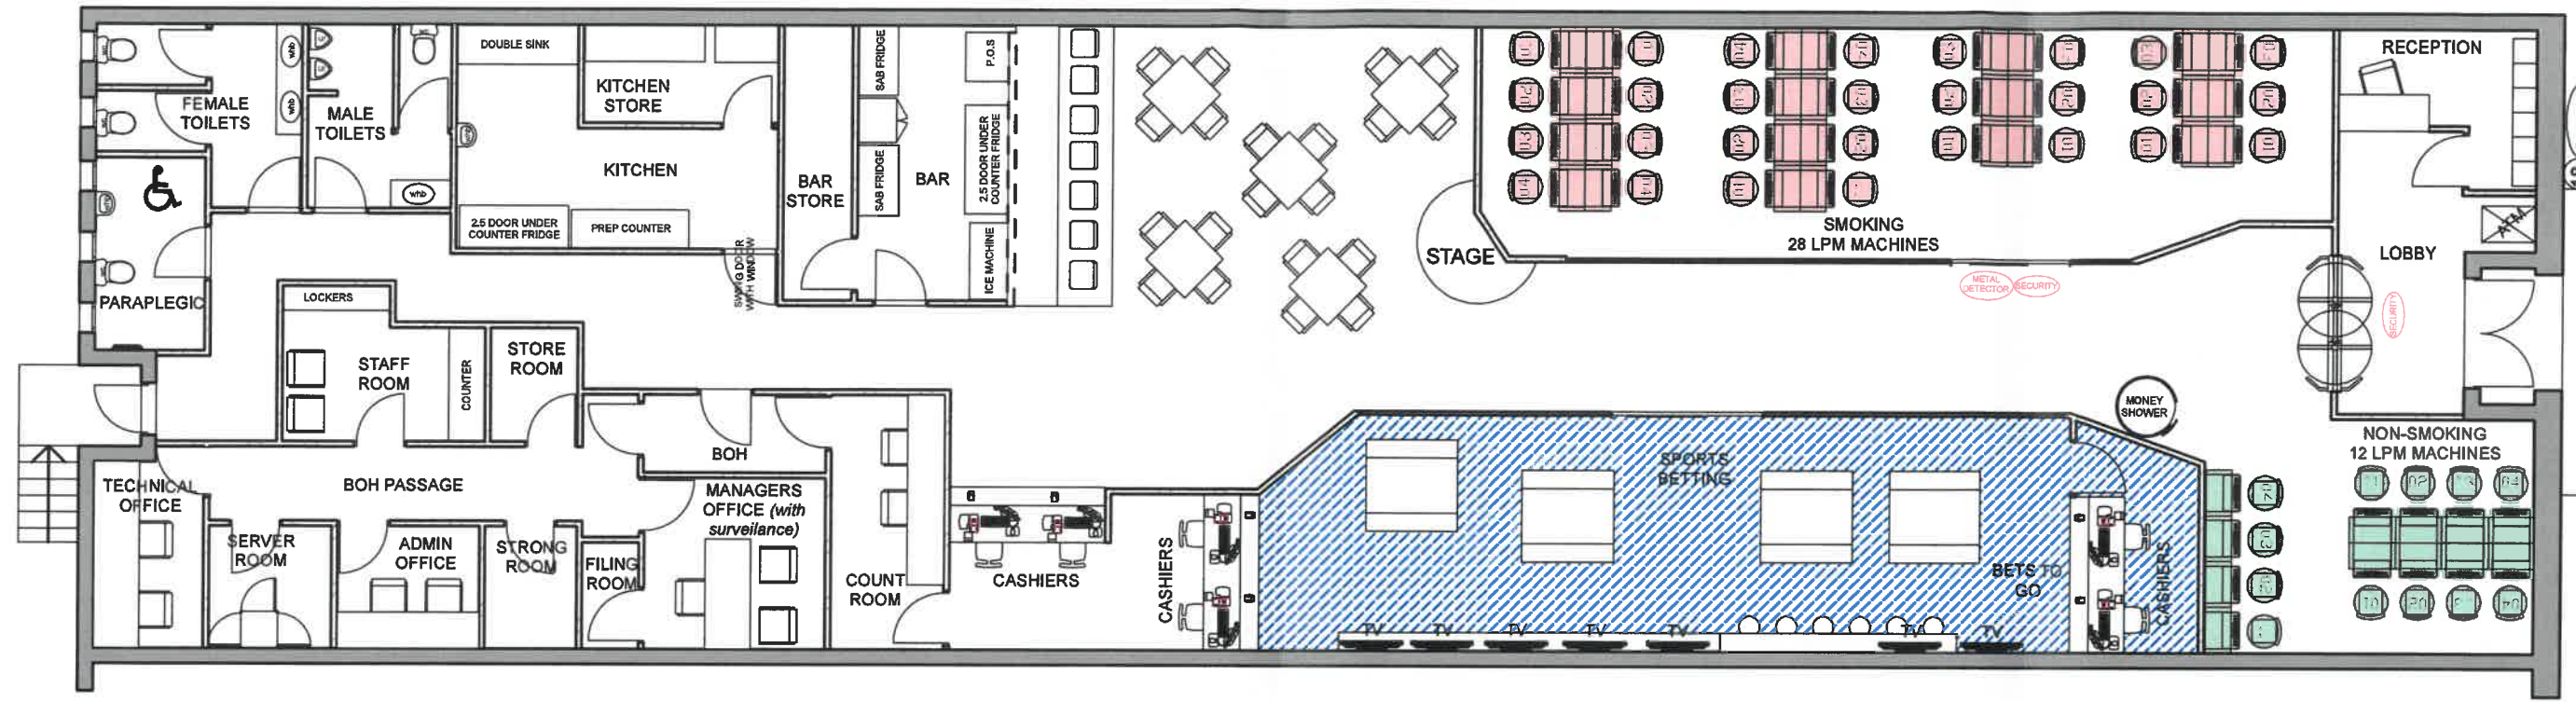 

GAMING LEGEND

- SMOKING AREAS LPM'S
- NON-SMOKING AREAS LPM'S
- SPORTS BETTING

MANUFACTURER - IGT
 DESCRIPTION - LPM
 TEST REPORT - WILL BE SUPPLIED ON AWARDING OF LICENSE
 L.O.C - WILL BE SUPPLIED ON AWARDING OF LICENSE

Notes:

PROJECT TITLE:
SPINNERS_MTHATHA


DRAWING TITLE:
GAMING LAYOUT

Date:
24.10.2017

Revision:
2

Scale:
NTS. on A3



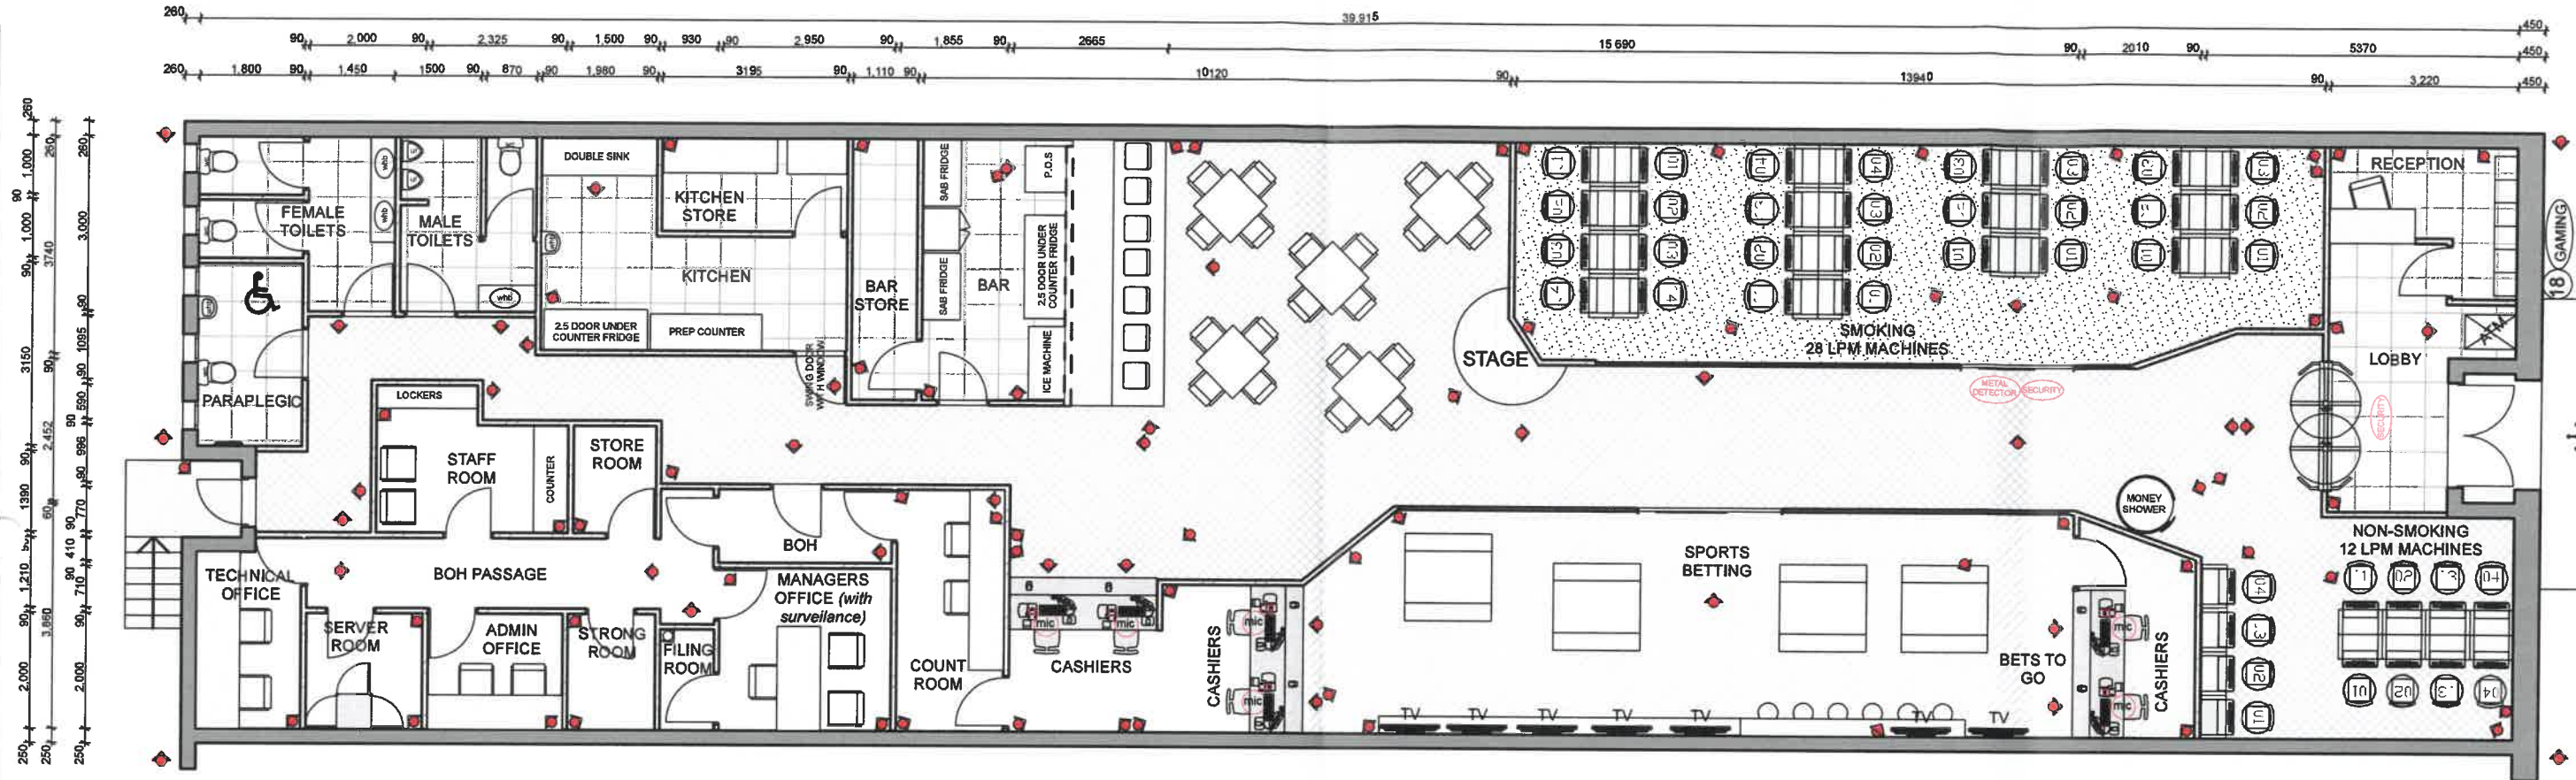

CONSTRUCTION LEGEND	
	EXISTING DOUBLE SKIN BRICK WALLS
	PROPOSED NEW 90MM DRYWALLING
	PROPOSED NEW GLASS PARTITIONS

SYMBOL LEGEND	
	AGE RESTRICTION SIGNAGE
	GAMING SIGN
	SURVEILLANCE CAMERA
	MICROPHONE SYSTEM

AREAS LEGEND	
	NON-SMOKING AREAS
	SMOKING AREA
	SPORTS BETTING
	STAGE TIMBER FLOORING
	TILED AREAS
	BACK OF HOUSE AREAS

Notes:

PROJECT TITLE:
SPINNERS_MTHATHA

DRAWING TITLE:
SURVEILLANCE PLAN

Date:
24.10.2017

Revision:
3

Scale:
NTS. on A3