


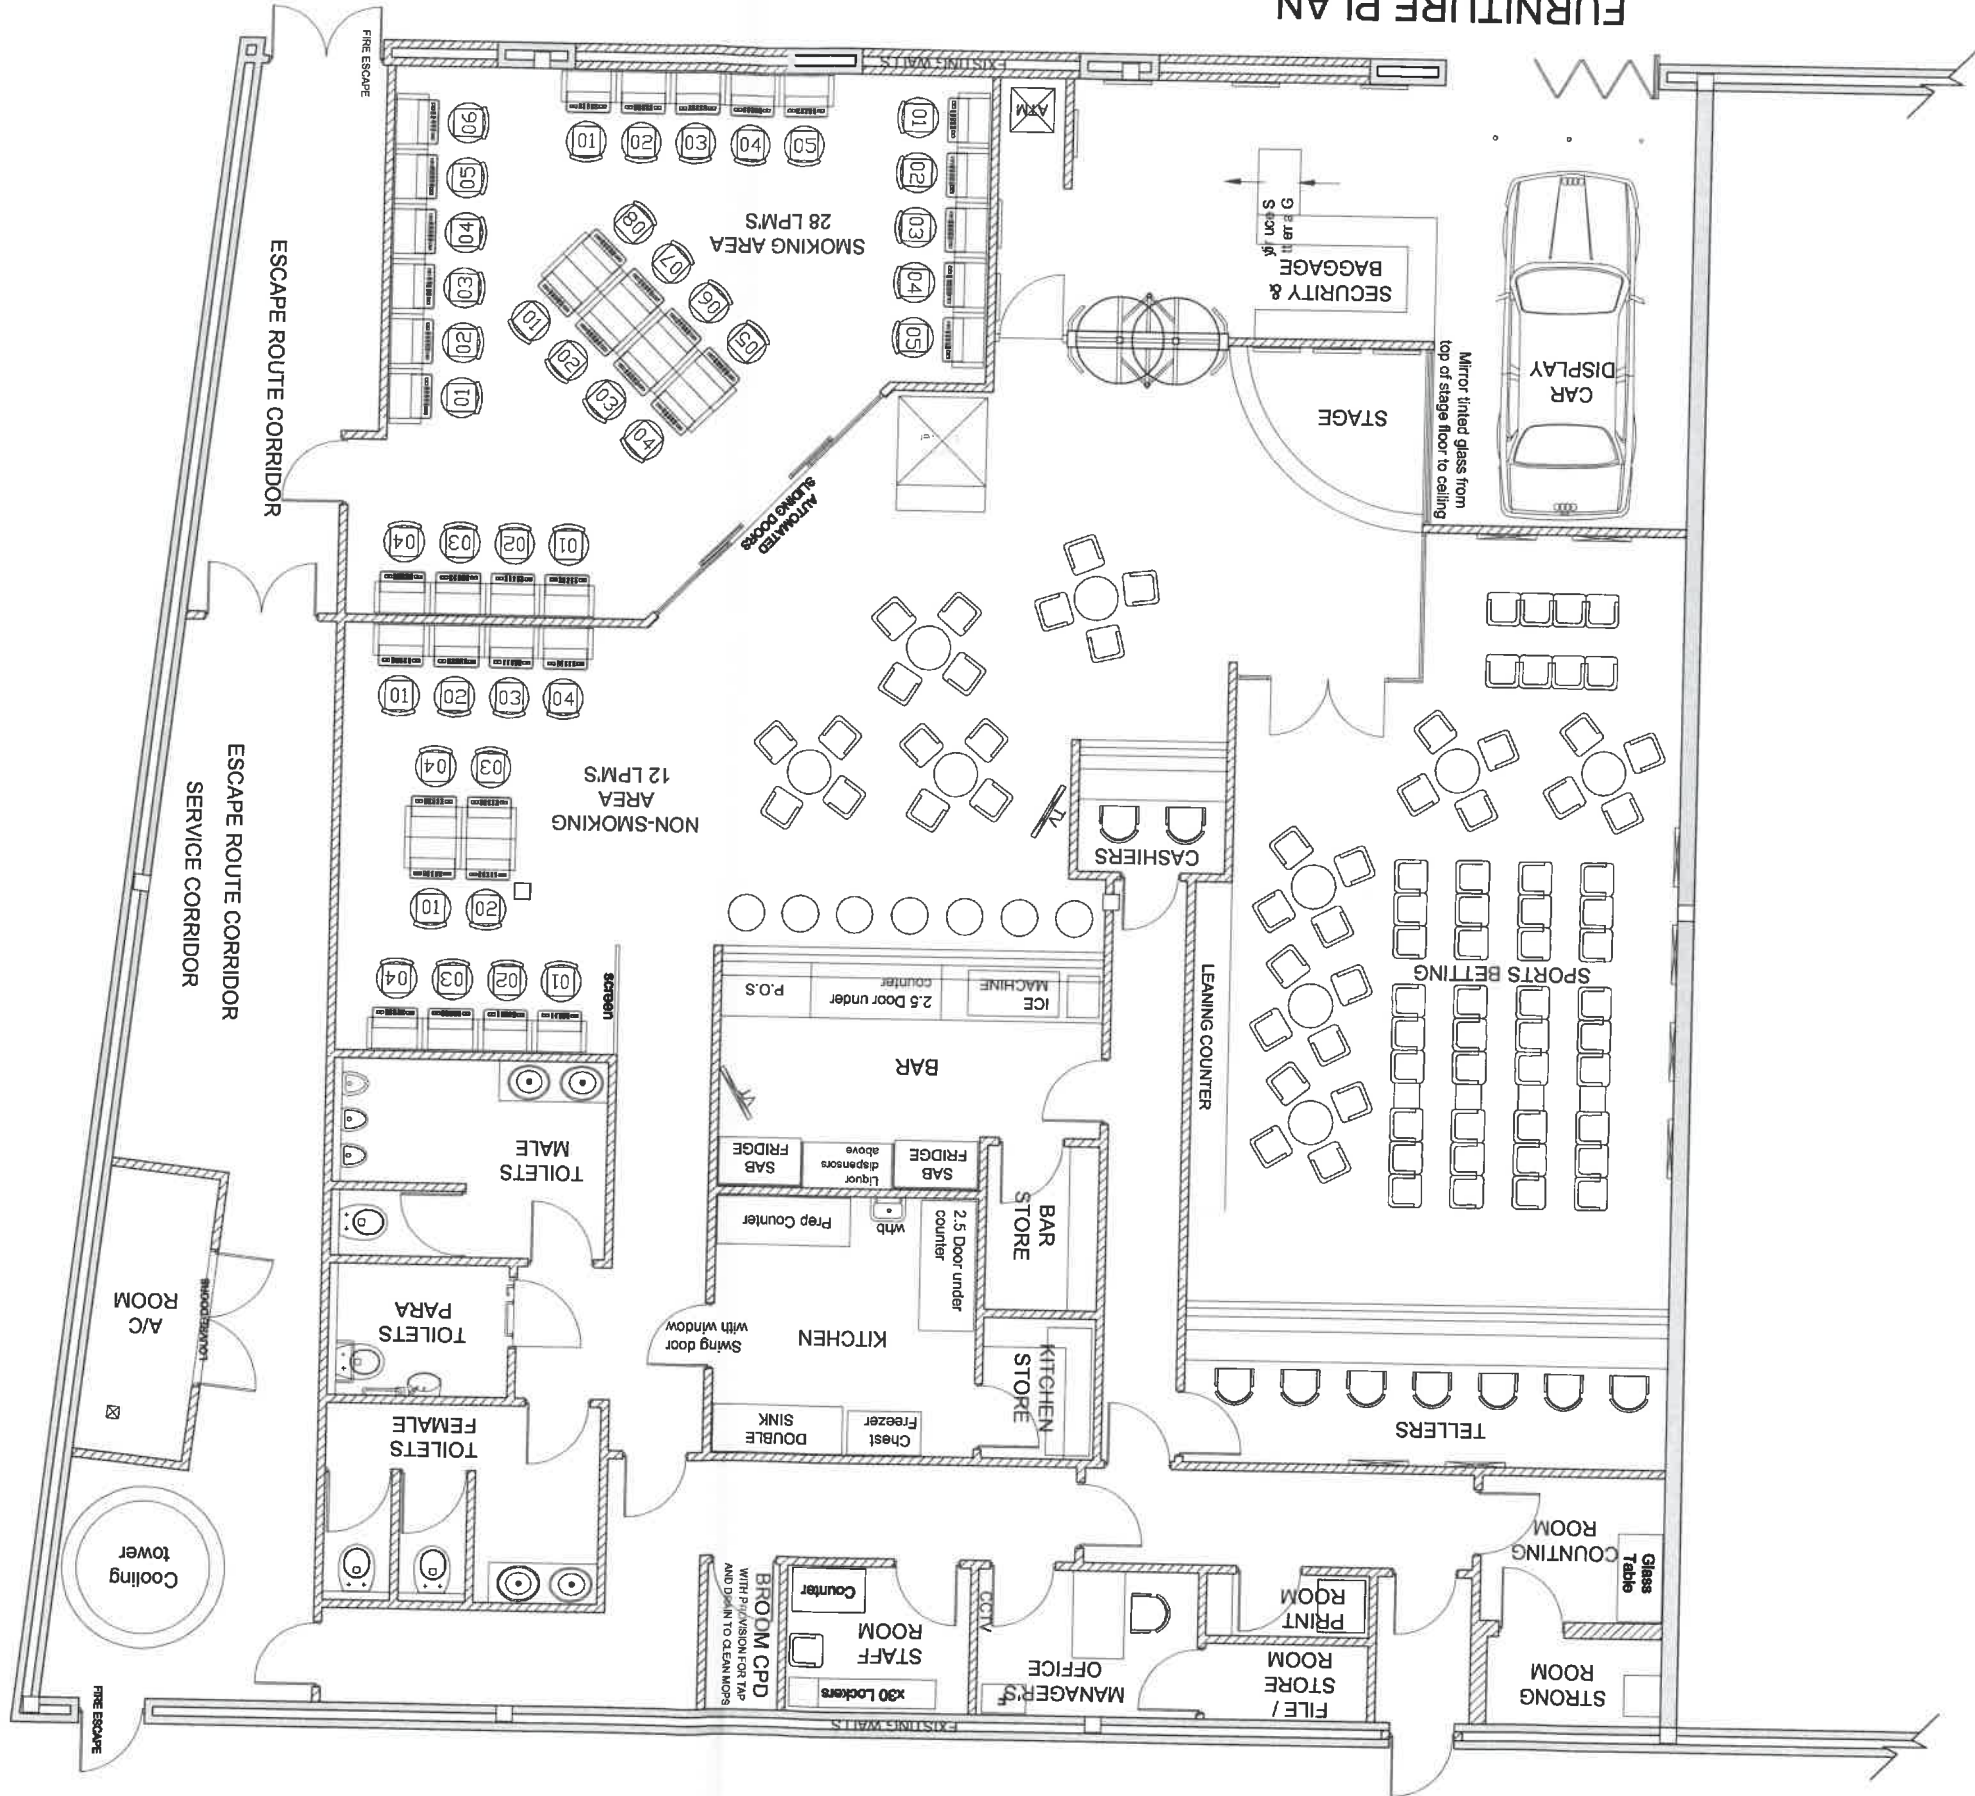

LOOK, THINK & CHECK BEFORE YOU BUILD - IF IN DOUBT ... ASK

FURNITURE PLAN

SCALE 1:50



GENERAL NOTES:

- ALL DIMENSIONS MUST BE MEASURED ON SITE
- ANY ERRORS, DISCREPANCIES OR OMISSIONS ARE TO BE REPORTED TO THE DESIGNER IMMEDIATELY
- DO NOT SCALE THIS DRAWING; REFER TO FIGURED DIMENSIONS ONLY
- METHODS OF CONSTRUCTION MUST BE IN ACCORDANCE WITH GOOD JOINERY & CONSTRUCTION PRACTICE

ISSUED for information

Date: -- --
Initials: -- --

AMENDMENTS:

AMEND. NO.	DESCRIPTION	DATE
07	• Strong room added and count room reduced. • Manager's office and staff rooms reduced and repositioned. • New door for money collection. Toilet block repositioned. • A/C room repositioned. • Door to service corridor from BOH. Kitchen store omitted. • Bar, kitchen and bar store repositioned. • Flying areas amended. • Double doors to escape corridor.	23.08.15
08	• Print room added. • File/Store, Manager's office and staff rooms amended and repositioned. • A/C room reduced. • Money Shower added.	24.08.15
09	• Dry good store to kitchen. Kitchen items repositioned. • Additional TVs to sports betting. • Print room amended. • P.O.S repositioned.	25.08.15

DRAWING DATE: 28.08.2015
CLIENT: GAITE BOSSING
PROJECT TITLE: SPIN & WIN UPTENHAGE
DRAWING TITLE: FURNITURE LAYOUT
REV NO. 09
DWG NO. 02.FD.136-15
SCALE: A1 @ 1:50
DRAWN: A S


OR ANY PORTION THEREOF IS RESERVED BY THE DESIGNER



fähigkeit des gn cc
maier

SPIN N WIN_UTENHAGE

PRODUCED BY AN AUTODESK EDUCATIONAL PRODUCT

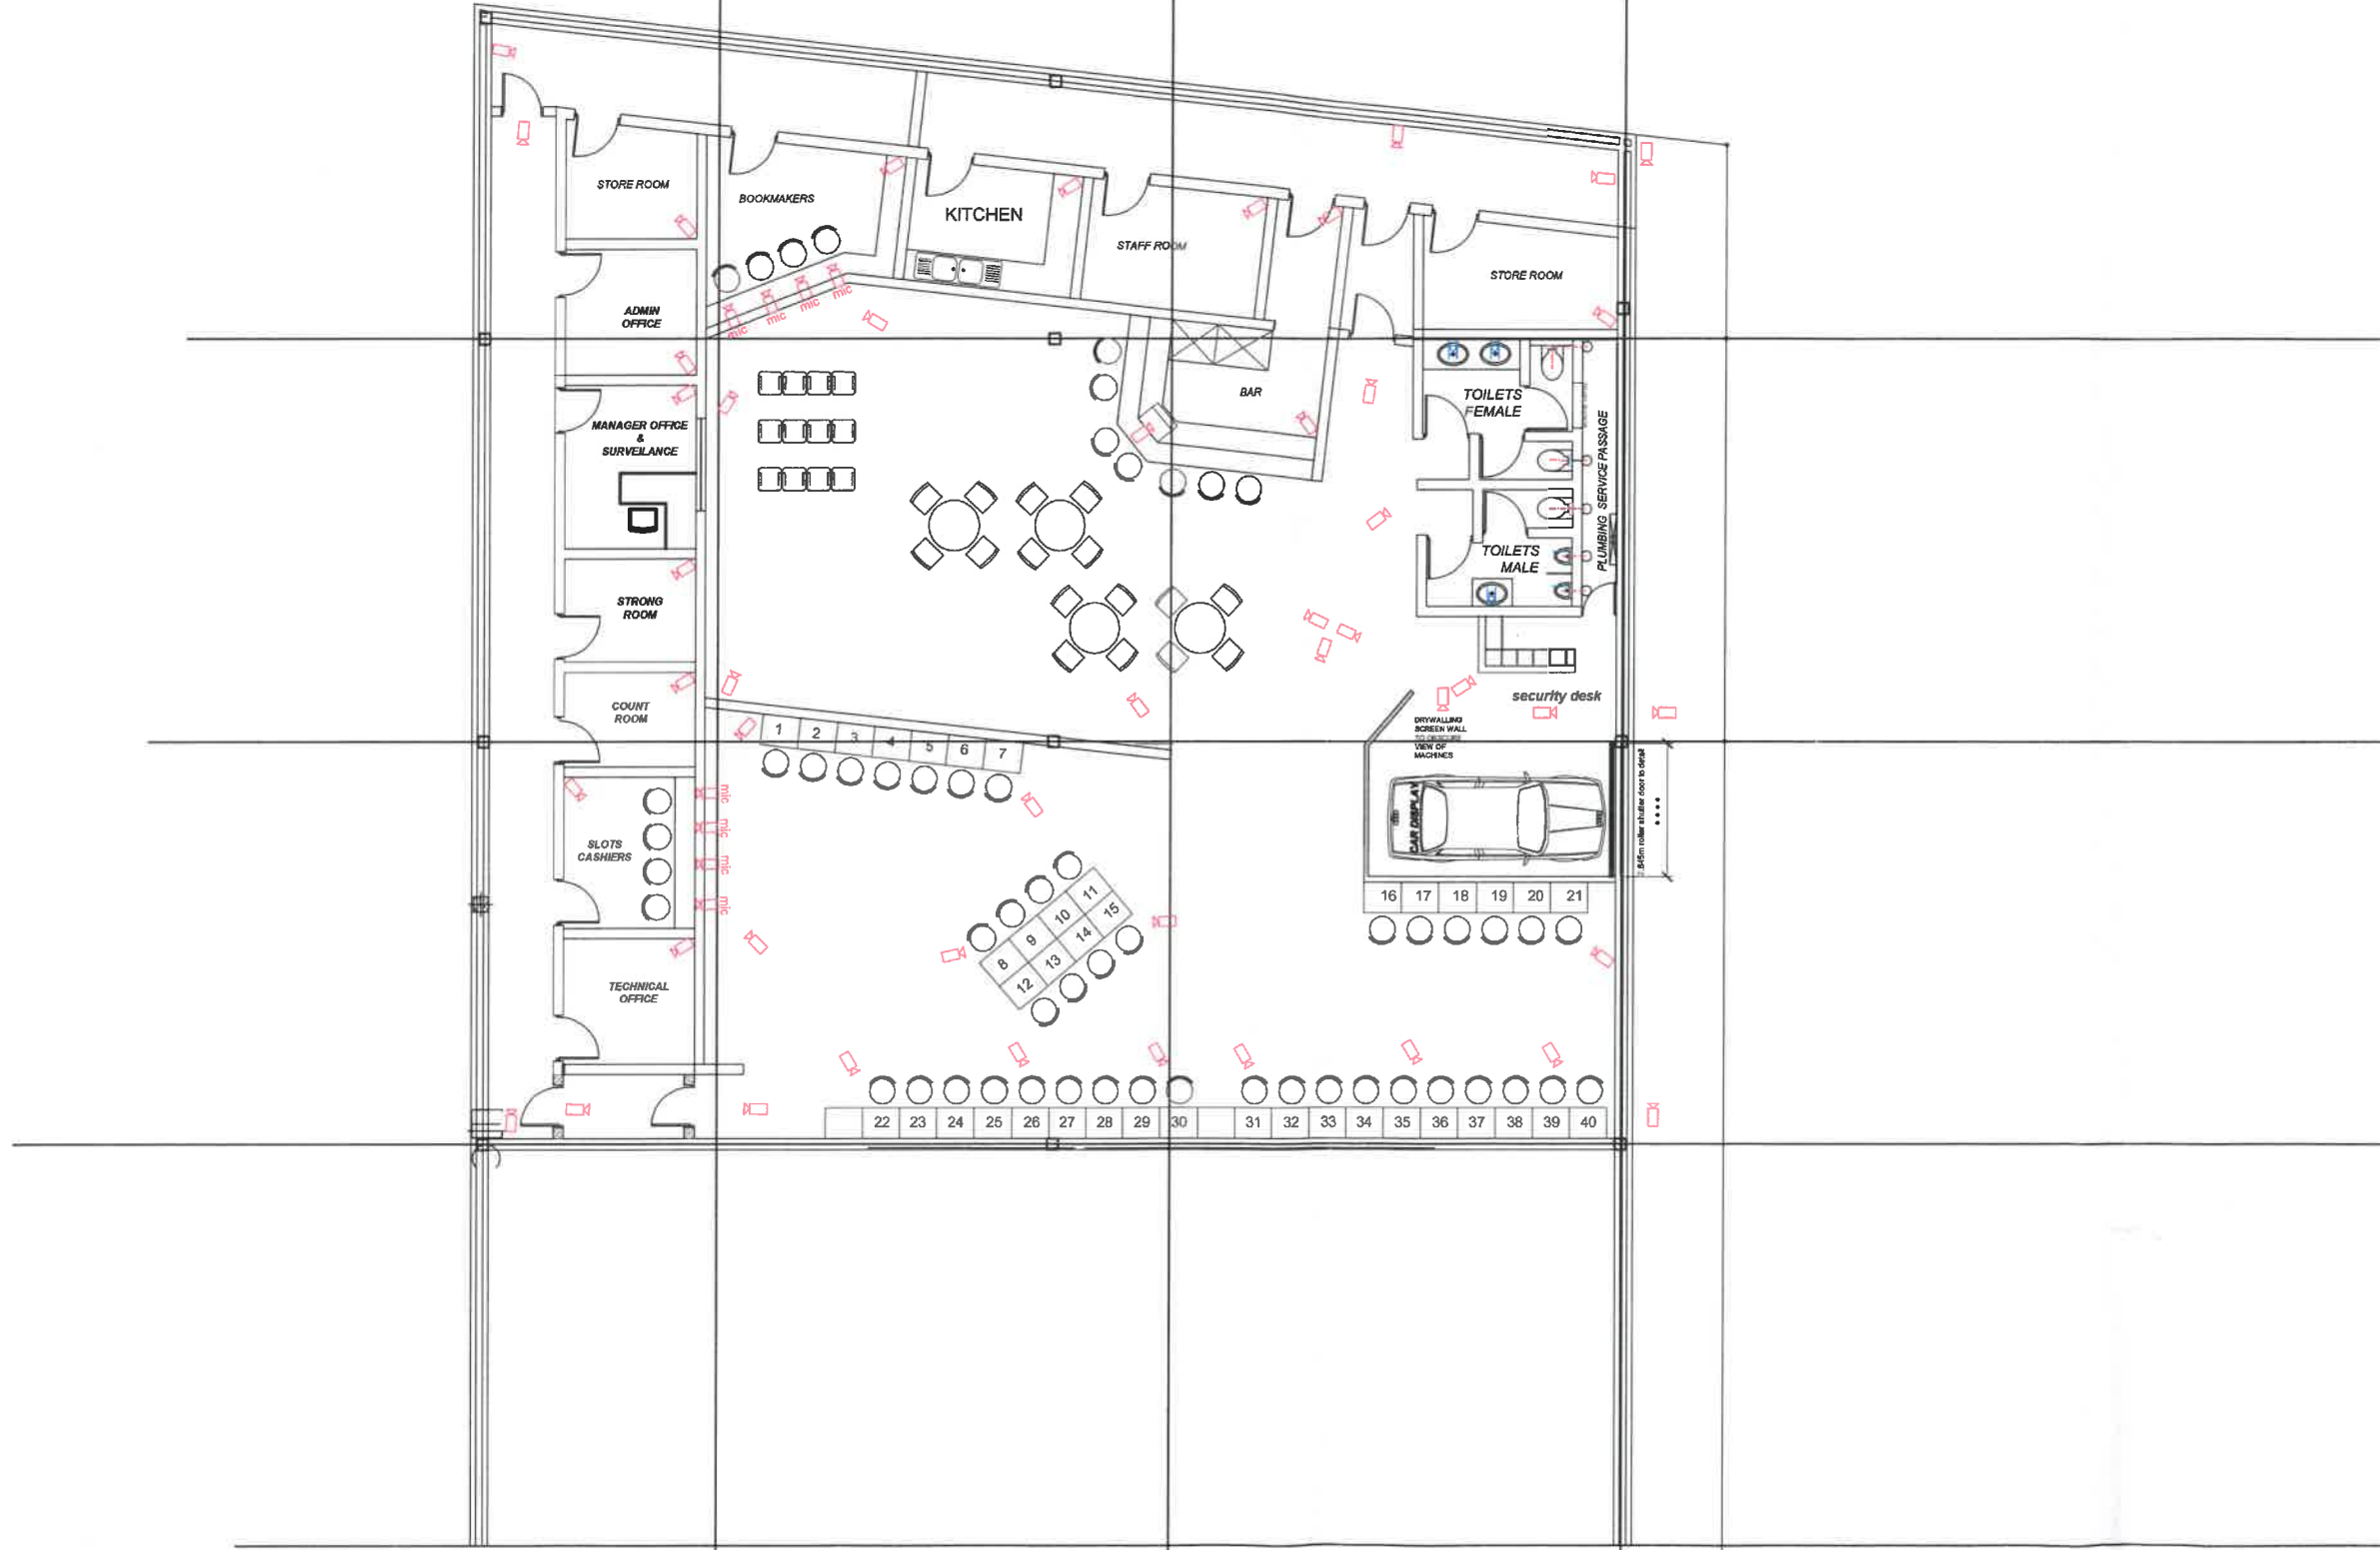

PRODUCED BY AN AUTODESK EDUCATIONAL PRODUCT

SITE DETAILS :	
Site Name :	Spin n Win Uitenhage
Site Address :	Shop G4, Uitenhage Mall, Corner Durban & Market Street
Floor Area :	400m ²
Number of LPM's :	
Liquor Licence no. :	
Site owner details :	Andre van Rensburg
Contact Number :	083-6305135

PROJECT :	Spin n Win Uitenhage
TITLE :	
DRAWING TITLE :	Furniture Plan
SCALE :	1:100
DRAWN :	SW
DRW NO. :	F01/FD1312/14 rev00

PRODUCED BY AN AUTODESK EDUCATIONAL PRODUCT