




FIRST FLOOR

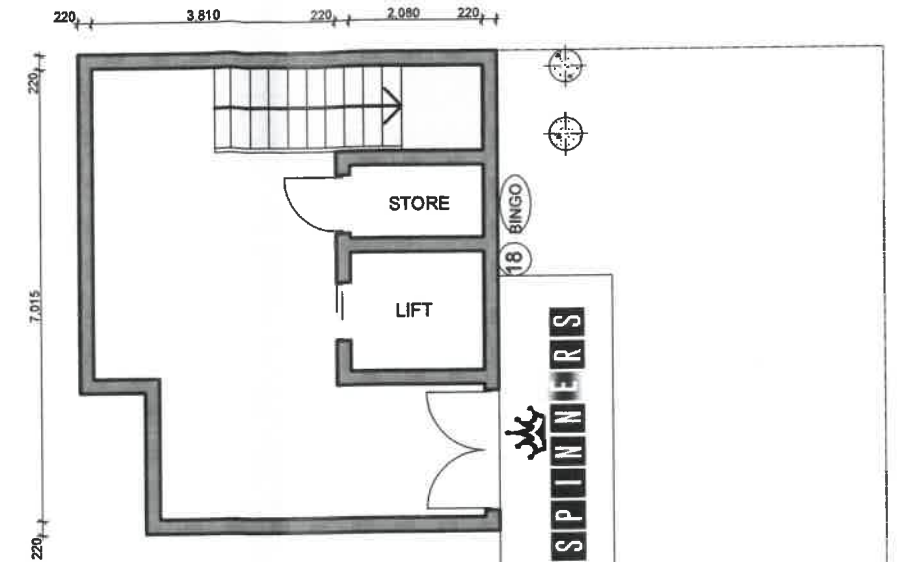

GROUND FLOOR

- AREAS LEGEND**
- NON-SMOKING AREAS
  - SMOKING AREA
  - SPORTS BETTING
  - DINING AREA / STAGE TIMBER FLOORING
  - TILED AREAS
  - BACK OF HOUSE AREAS

- CONSTRUCTION LEGEND**
- EXISTING DOUBLE SKIN BRICK WALLS
  - PROPOSED NEW 90MM DRYWALLING
  - PROPOSED NEW GLASS PORTITIONS

- SYMBOL LEGEND**
- AGE RESTRICTION SIGNAGE
  - GAMING SIGN
  - SURVEILLANCE CAMERA
  - MICROPHONE SYSTEM

Notes:

PROJECT TITLE:  
SPINNERS \_ MOUNT FRERE


DRAWING TITLE:  
GROUND AND FIRST FLOOR  
PLAN

Date:  
24.10.2017


Revision:  
03

Scale:  
NTS. on A3



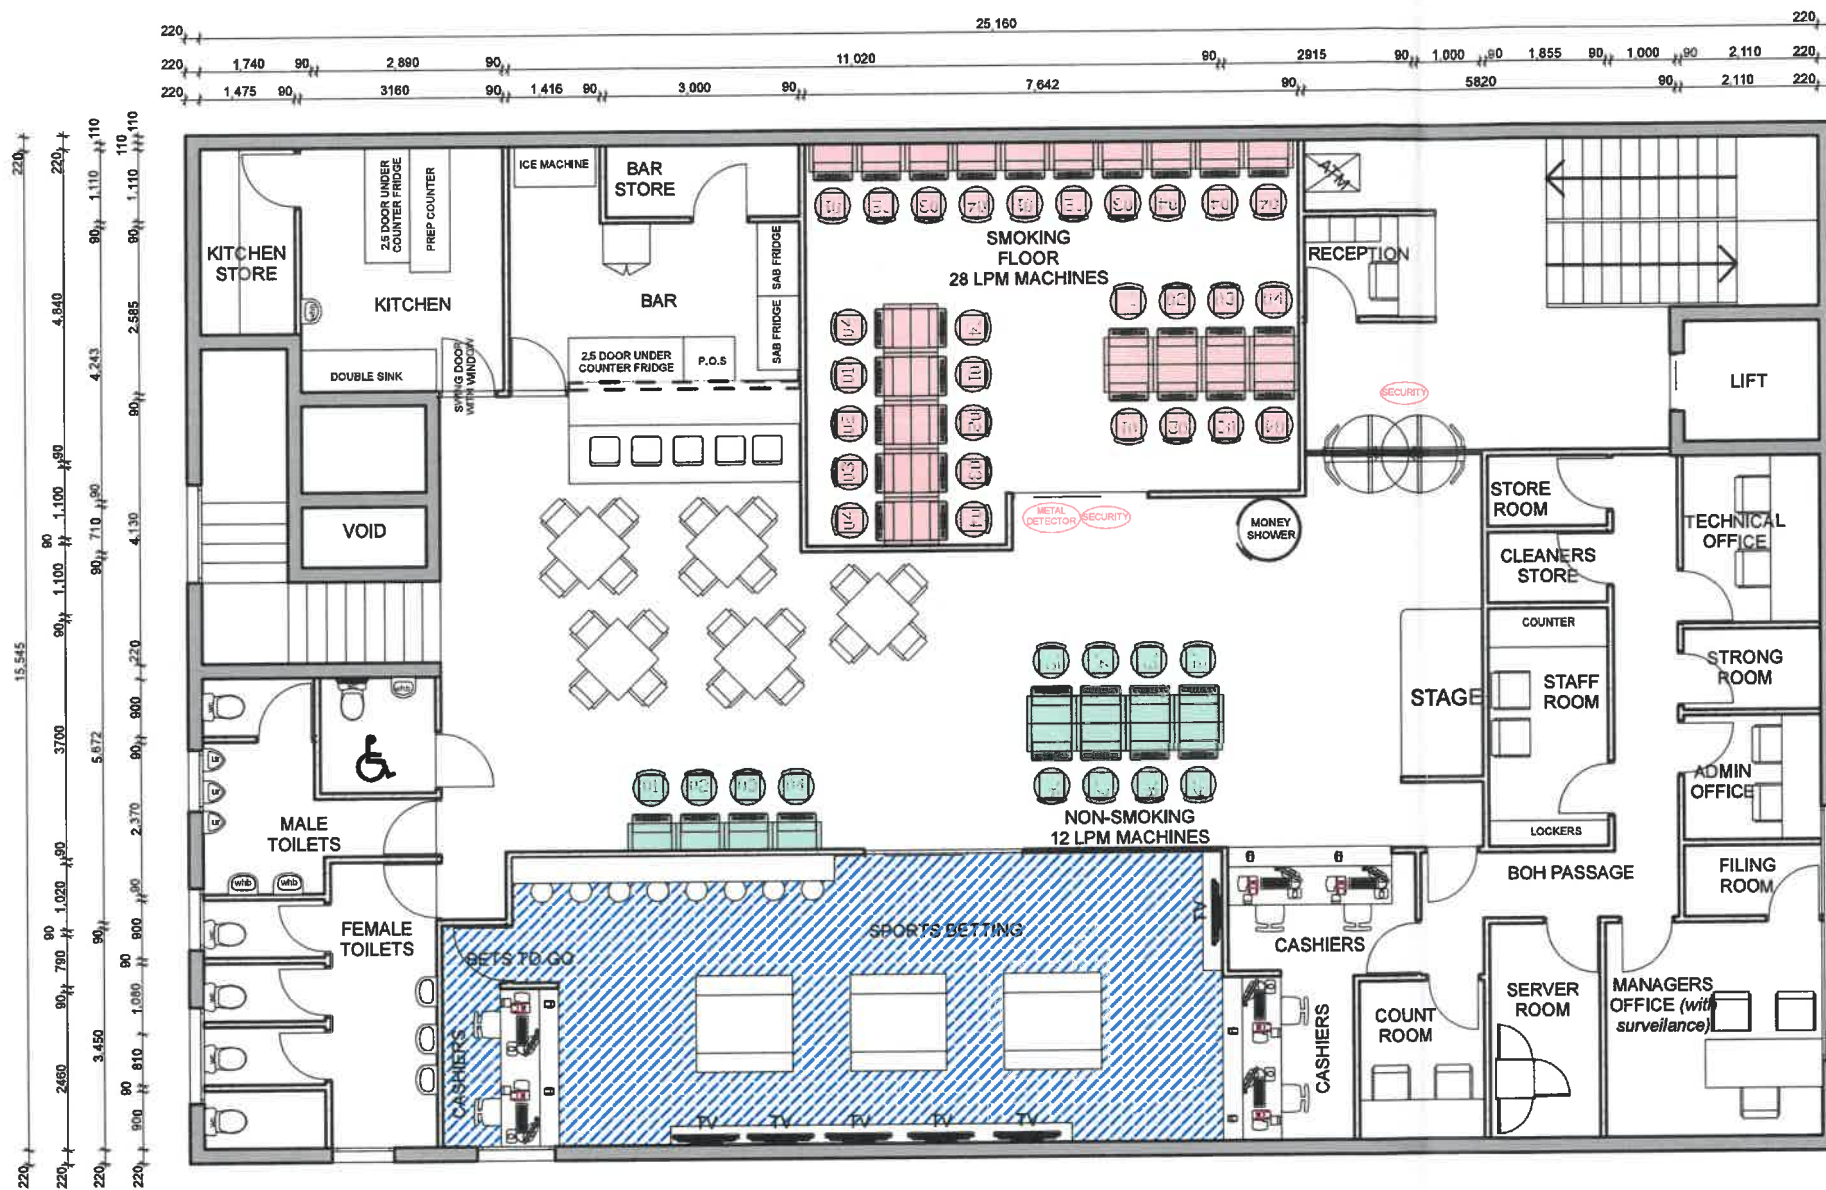

FIRST FLOOR

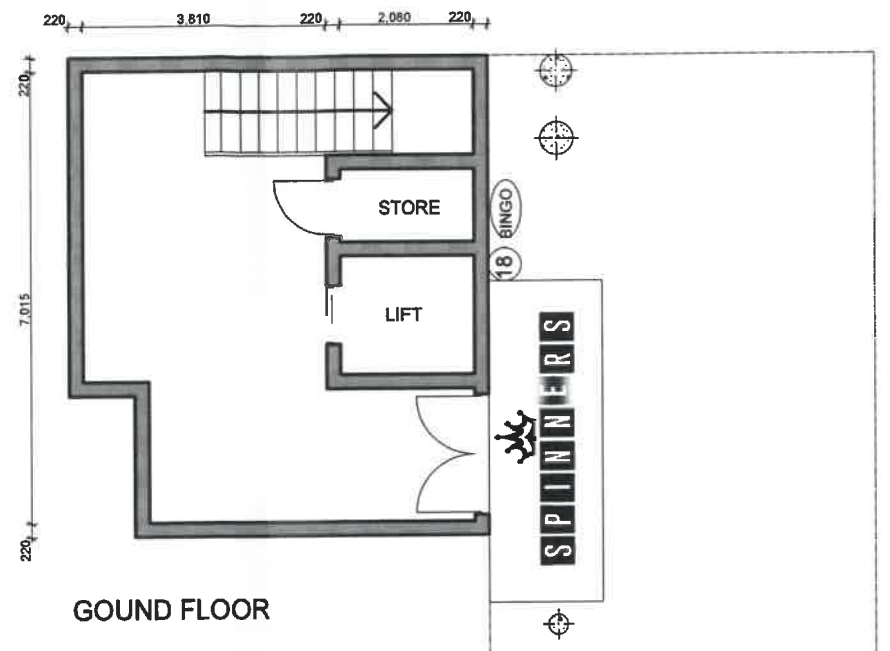

GROUND FLOOR

**GAMING LEGEND**

- SMOKING AREAS LPM'S
- NON-SMOKING AREAS LPM'S
- SPORTS BETTING

MANUFACTURER - IGT  
 DESCRIPTION - LPM  
 TEST REPORT - WILL BE SUPPLIED ON AWARDED OF LICENSE  
 L.O.C - WILL BE SUPPLIED ON AWARDED OF LICENSE

Notes:

PROJECT TITLE:  
 SPINNERS \_ MOUNT FRERE

DRAWING TITLE:  
 GROUND AND FIRST FLOOR  
 GAMING LAYOUT


Date:  
 24.10.2017

Revision:  
 02


Scale:  
 NTS. on A3





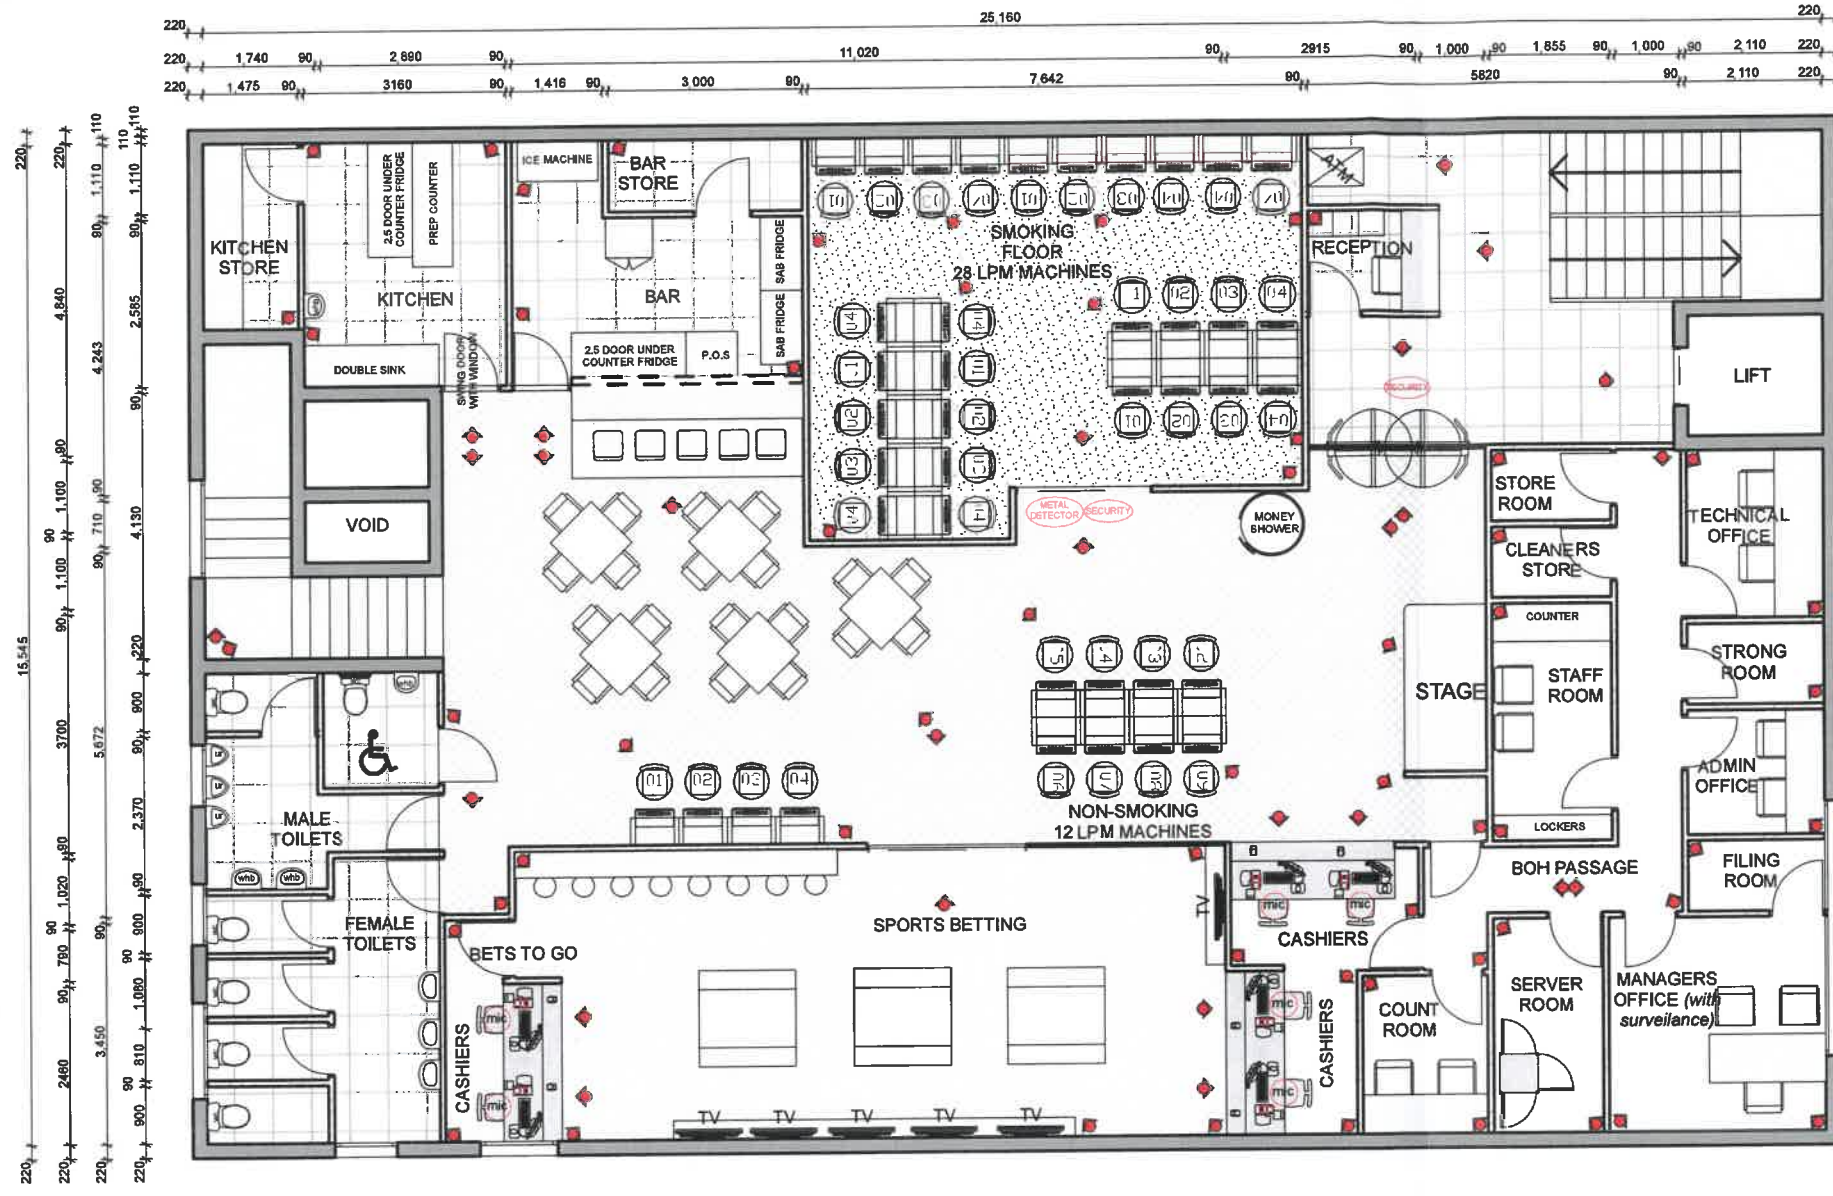

FIRST FLOOR

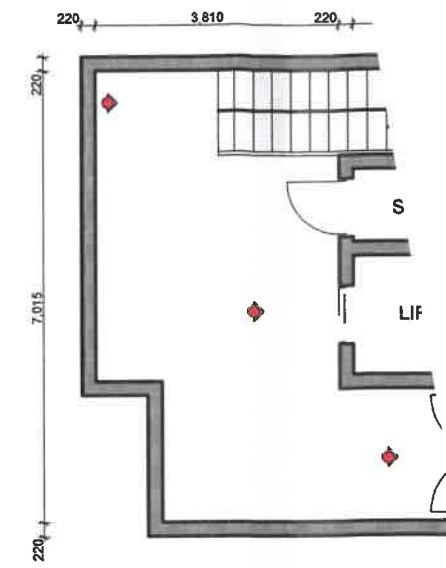

GROUND FLOOR

AREAS LEGEND	
	NON-SMOKING AREAS
	SMOKING AREA
	SPORTS BETTING
	DINING AREA / STAGE TIMBER FLOORING
	TILED AREAS
	BACK OF HOUSE AREAS

CONSTRUCTION LEGEND	
	EXISTING DOUBLE SKIN BRICK WALLS
	PROPOSED NEW 90MM DRYWALLING
	PROPOSED NEW GLASS PARTITIONS

SYMBOL LI	
	AGE REST SIGNAGE
	GAMING SIGN
	SURVEILLANCE CAMERA
	MICROPHONE

Notes:

PROJECT TITLE:  
SPINNERS \_ MOUNT FRERE

DRAWING TITLE:  
GROUND AND FIRST FLOOR  
SURVEILLANCE LAYOUT

Date:  
24.10.2017

Revision:  
03

Scale:  
NTS. on A3