


S P E C S A V E R S



Terminal to be used as a workstation and to run the odds displays


SQUARE METRES			
AREA	SQM	% OF TOTAL	% OF PUBLIC
Entrance	41.5	10.8%	14.1%
Smoking LPM	56.8	14.8%	19.3%
Non-Smoking LPM	37.3	9.7%	12.7%
Sports Betting	67	17.4%	22.8%
Bar	20.3	5.3%	6.9%
Stage & Seating	38.9	10.1%	13.2%
Toilets	32.2	8.4%	11%
<b>Total Public Area</b>	<b>294</b>	<b>76.6%</b>	
BOH	90	23.4%	
<b>Total Area</b>	<b>384</b>	<b>100%</b>	

- LPM CAMERAS
- DLF CAMERAS
- G CAMERAS - INTERCOM
- ACCESS CONTROL DOORS

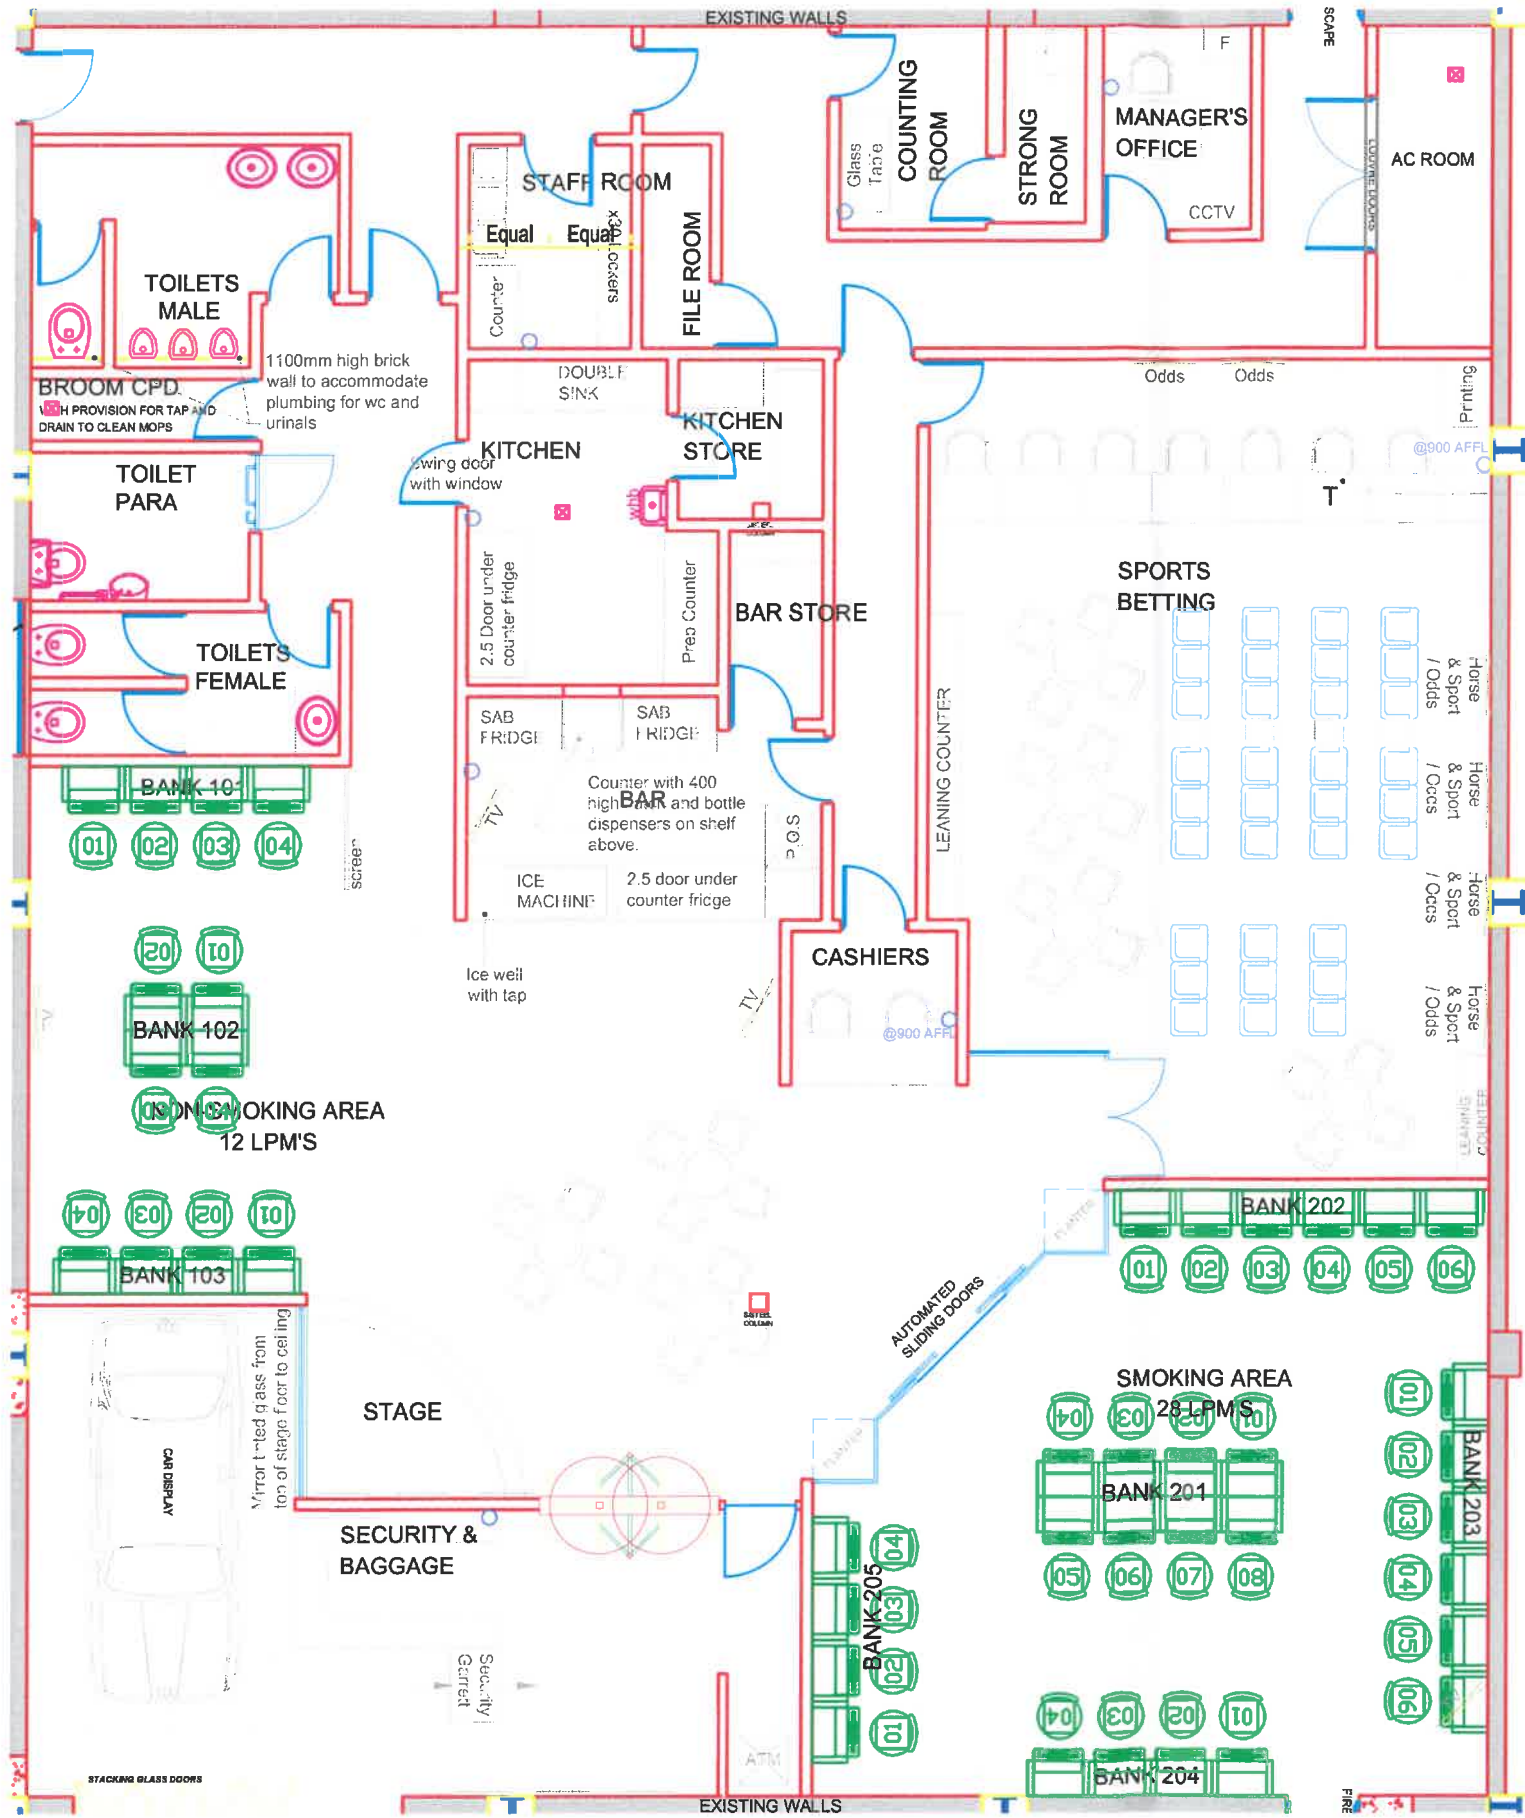

2m all round covered walk - way

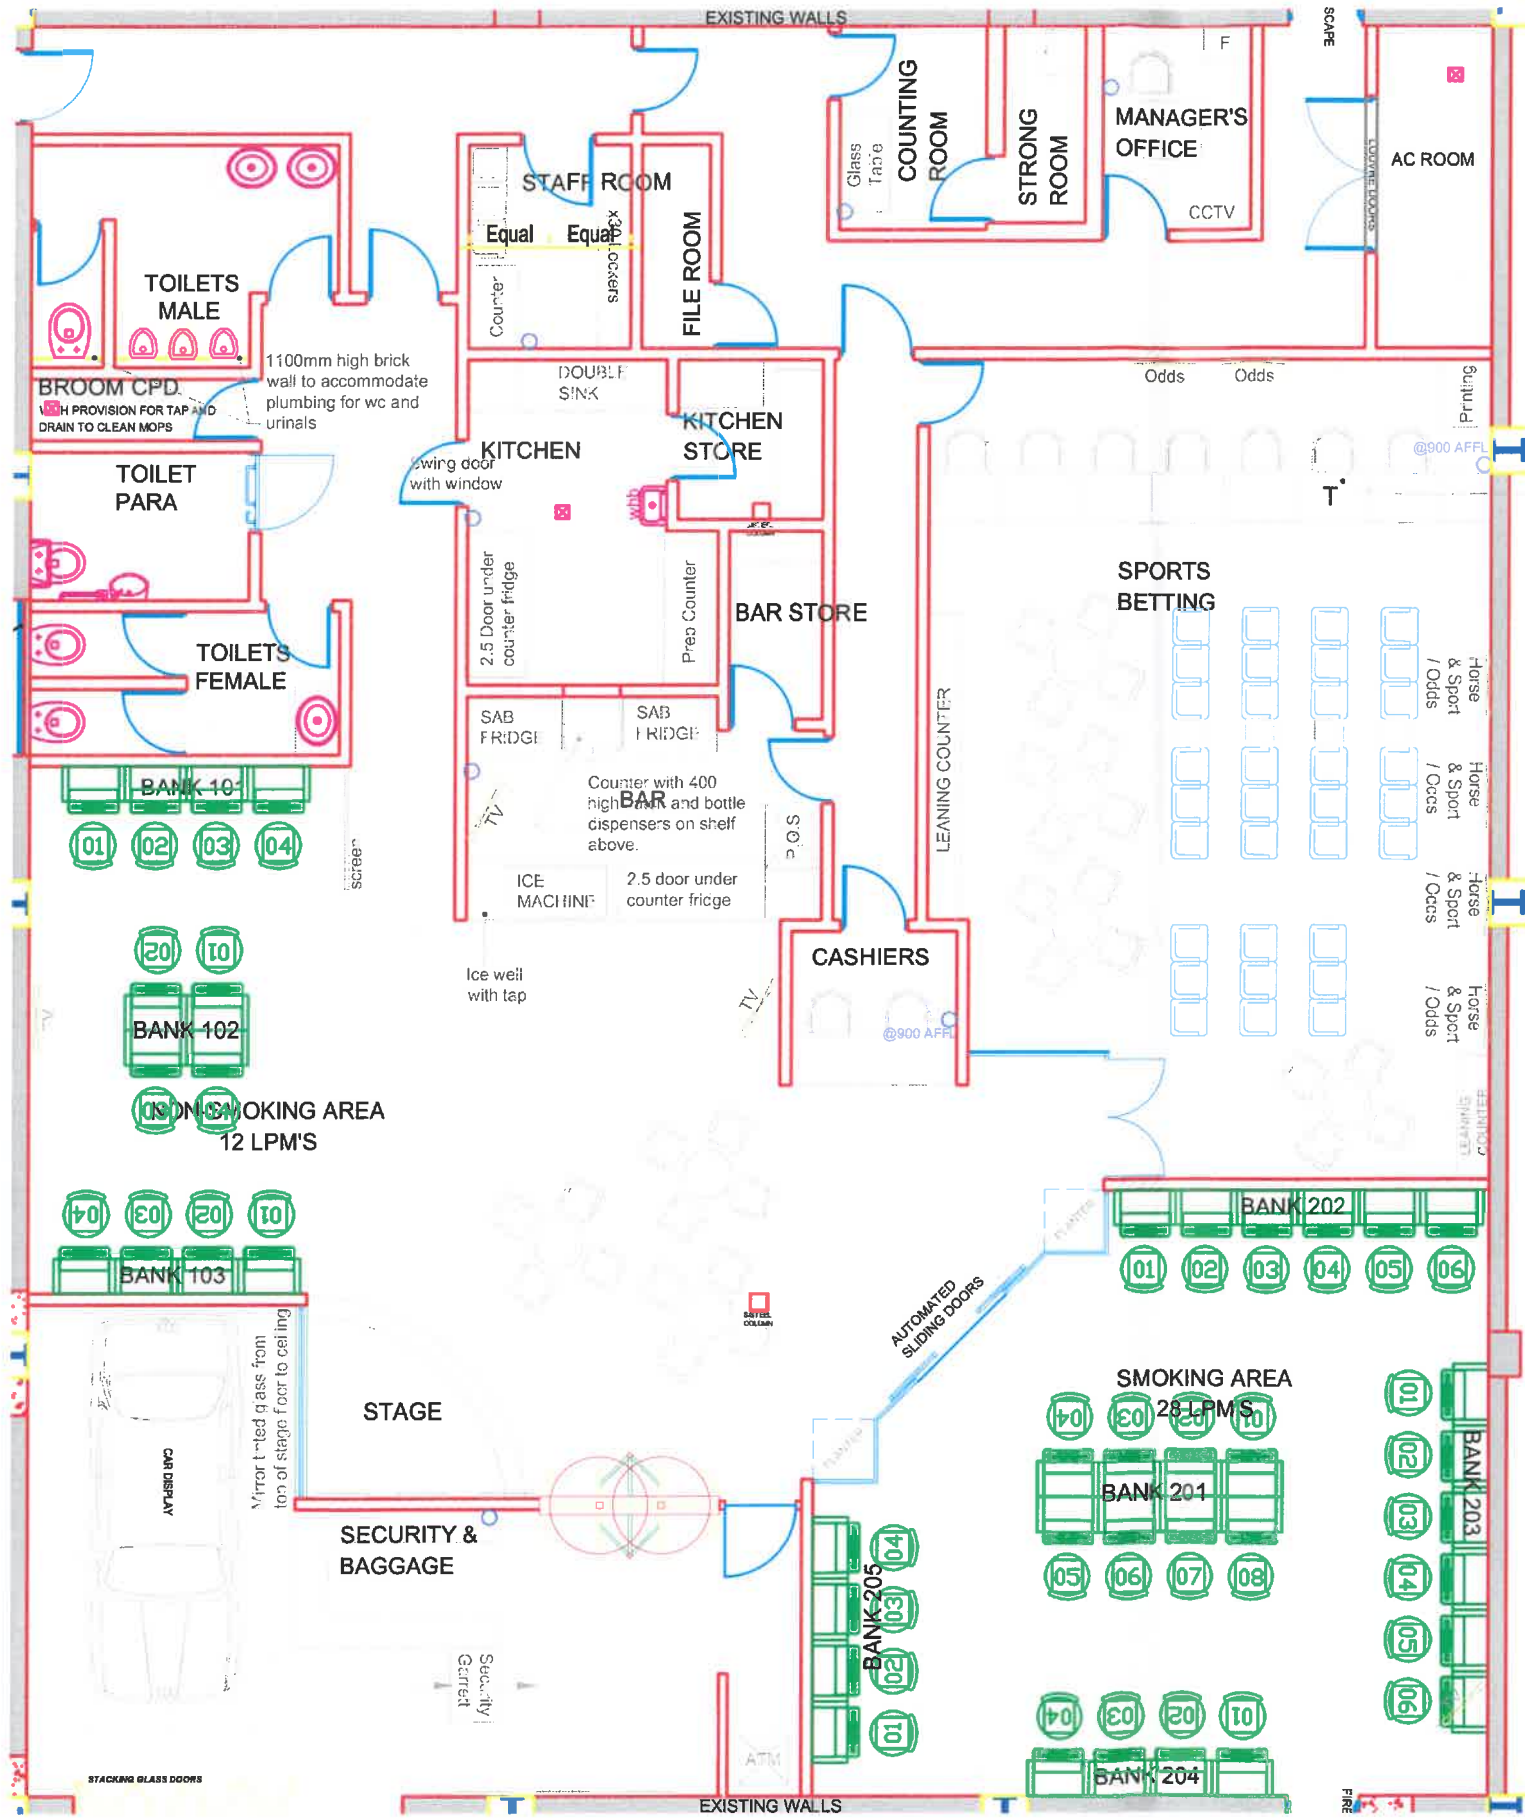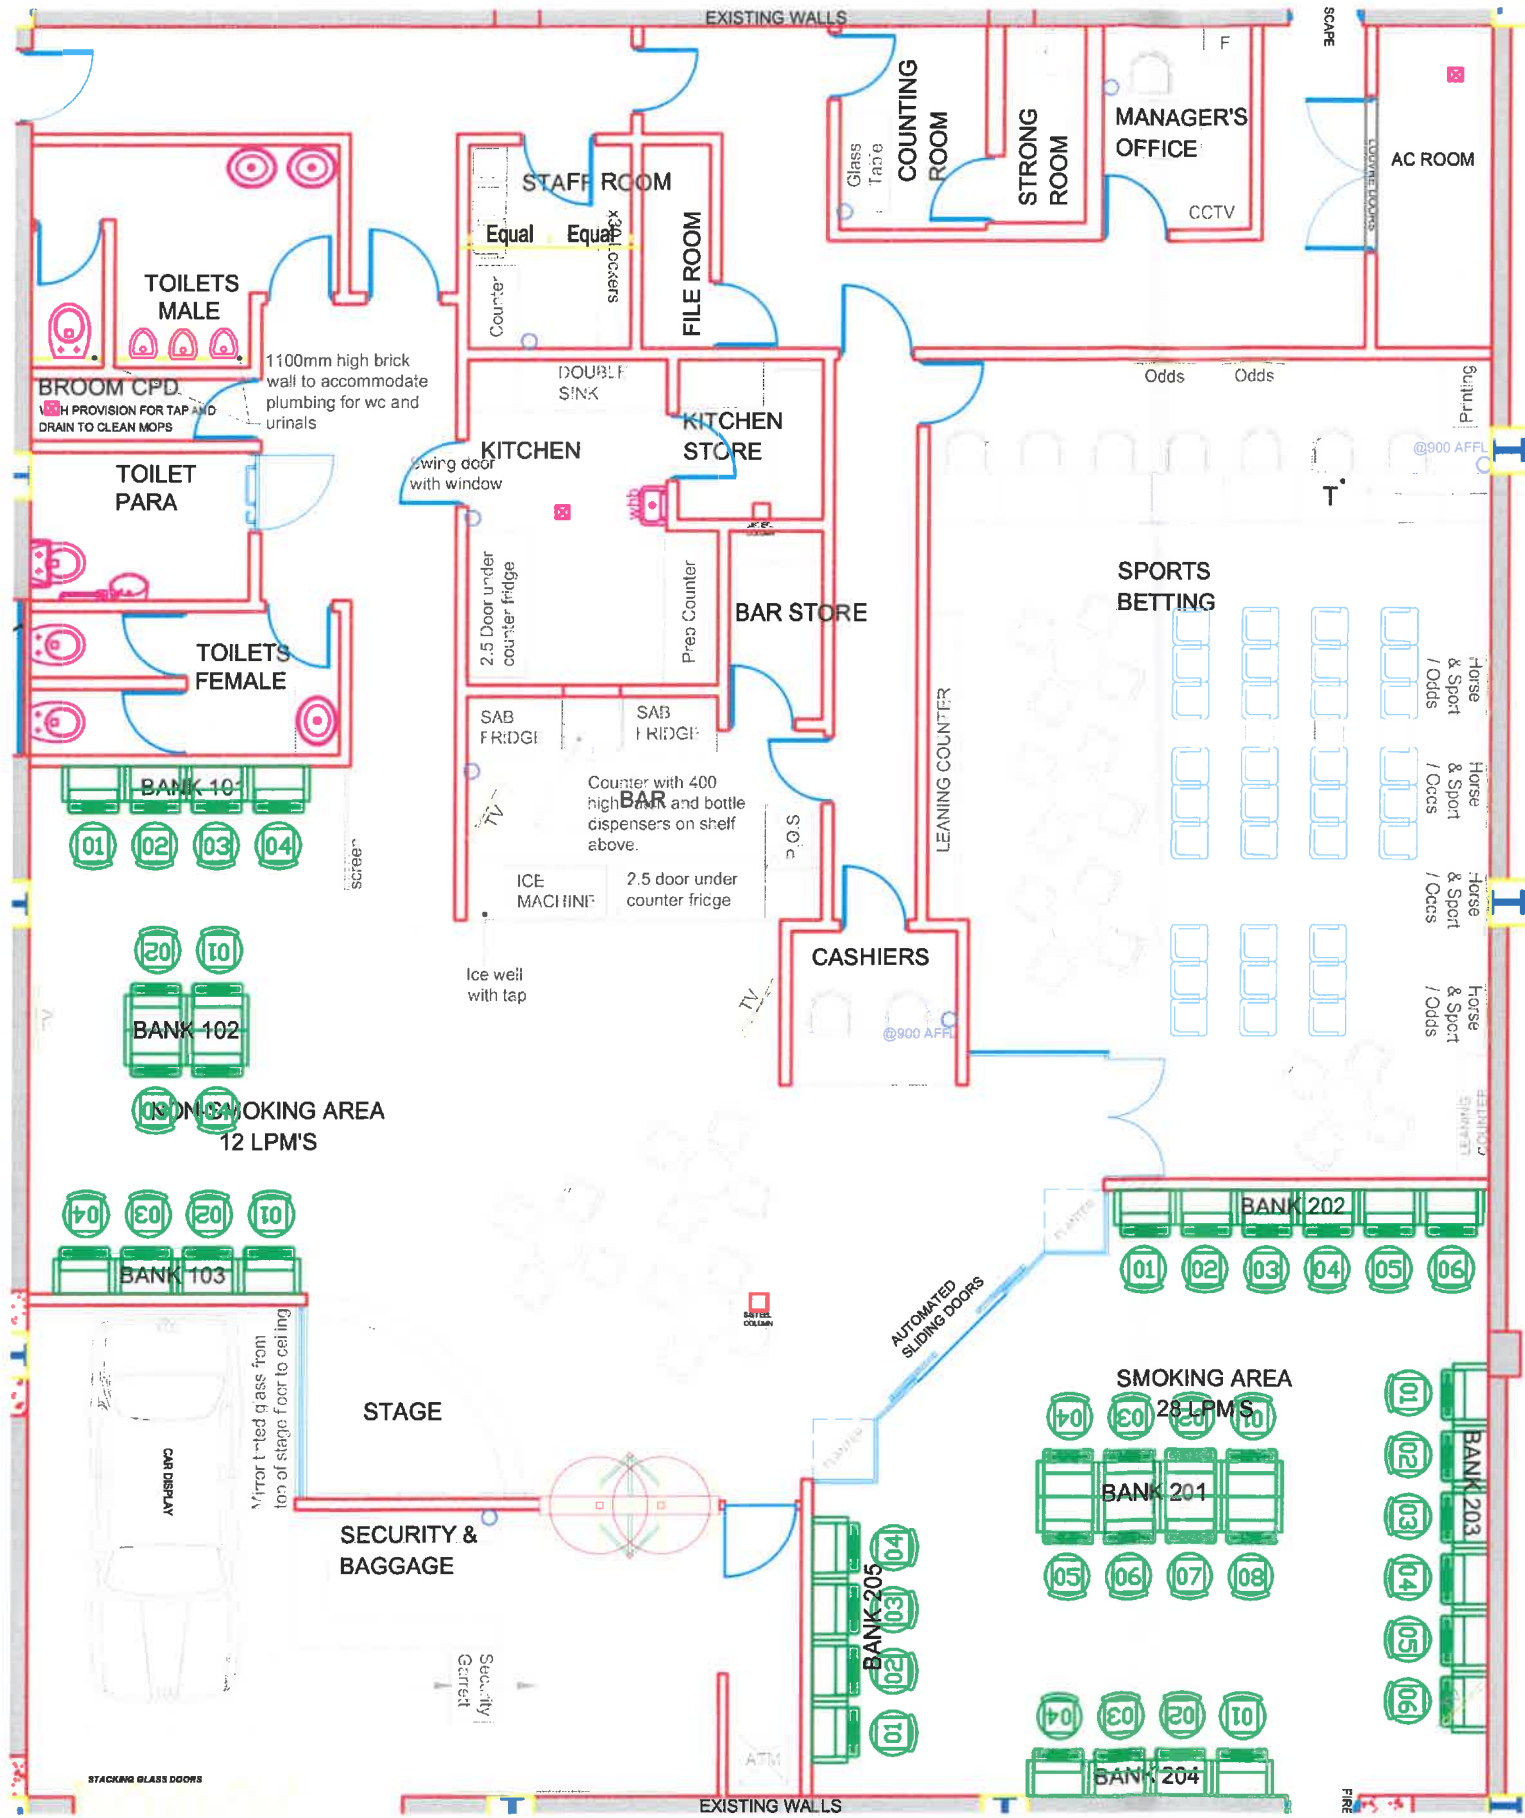

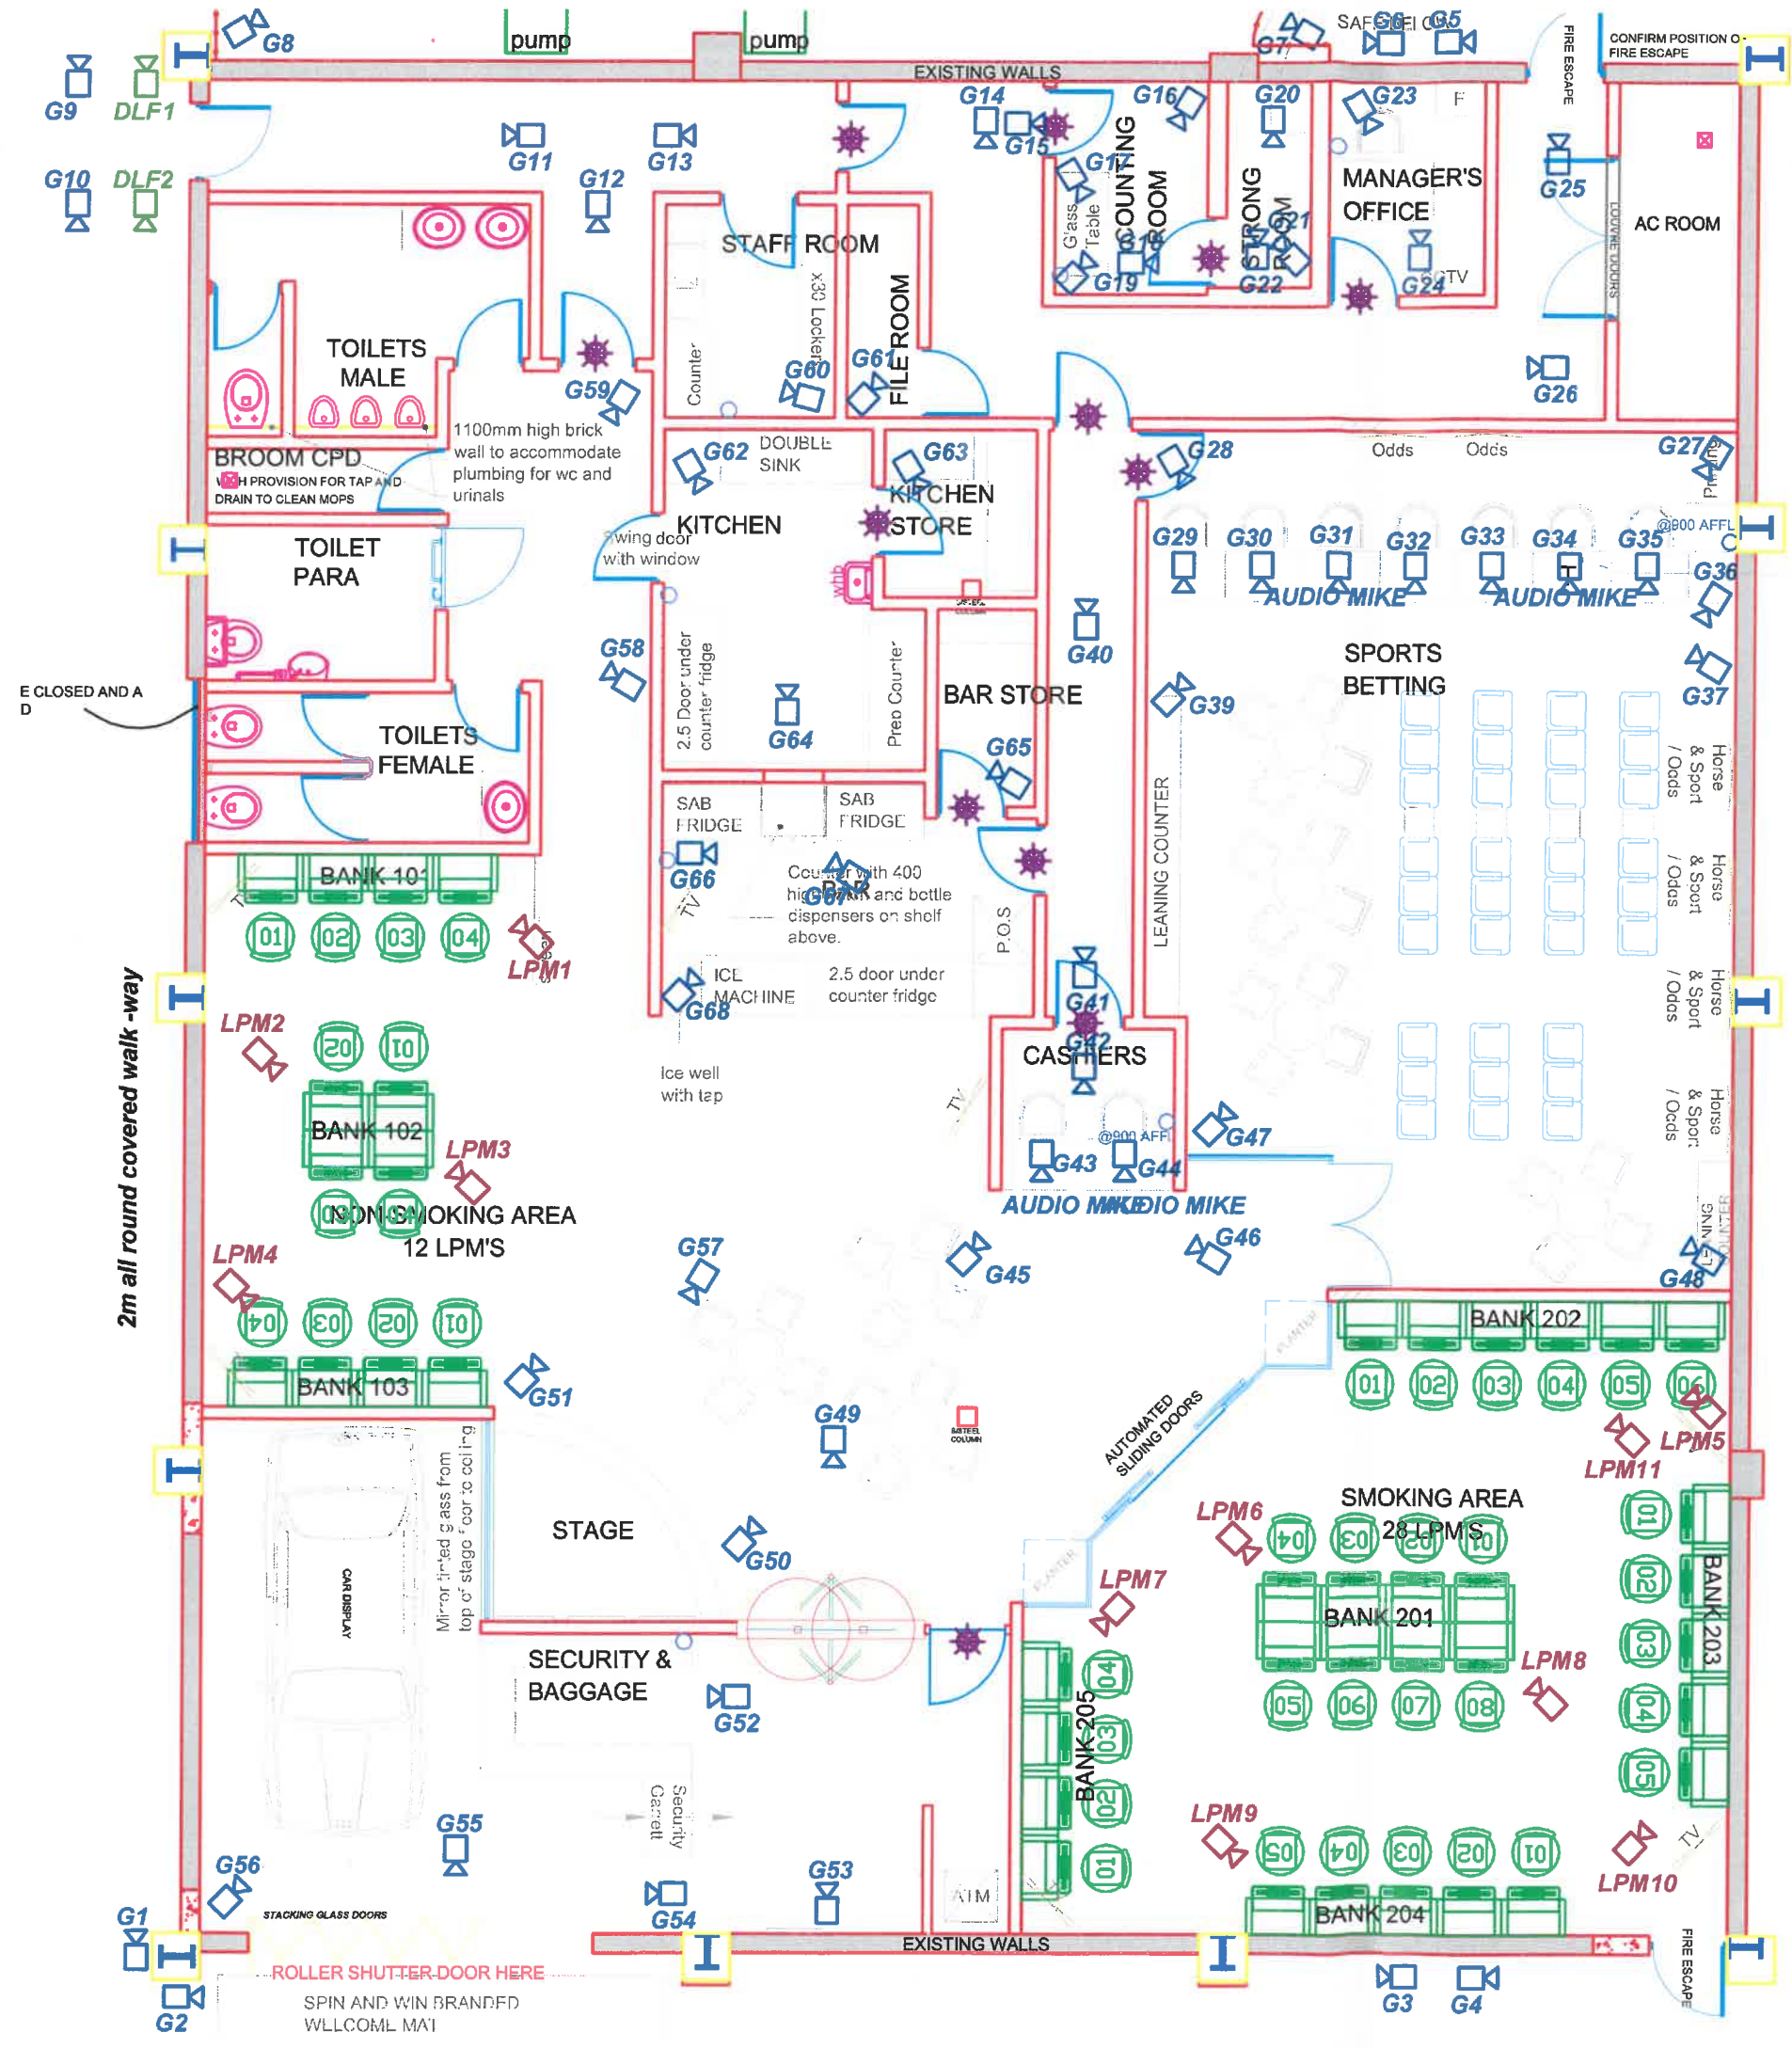

SQUARE METRES			
AREA	SQM	% OF TOTAL	% OF PUBLIC
Entrance	41.5	10.8%	14.1%
Smoking LPM	56.8	14.8%	19.3%
Non-Smoking LPM	37.3	9.7%	12.7%
Sports Betting	67	17.4%	22.8%
Bar	20.3	5.3%	6.9%
Stage & Seating	38.9	10.1%	13.2%
Toilets	32.2	8.4%	11%
<b>Total Public Area</b>	<b>294</b>	<b>76.6%</b>	
BOH	90	23.4%	
<b>Total Area</b>	<b>384</b>	<b>100%</b>	

- LPM CAMERAS
- DLF CAMERAS
- G CAMERAS - INTERCOM
- ACCESS CONTROL DOORS

S P E C I A L I Z E D